


PENNSYLVANIA AVENUE DEVELOPMENT CORPORATION  
PUBLIC IMPROVEMENTS PROGRAM

PENNSYLVANIA AVENUE  
NATIONAL HISTORIC PARK

MAP NO. 840-82441A

JURISDICTIONAL MAINTENANCE BOUNDARIES  
AND EASEMENTS

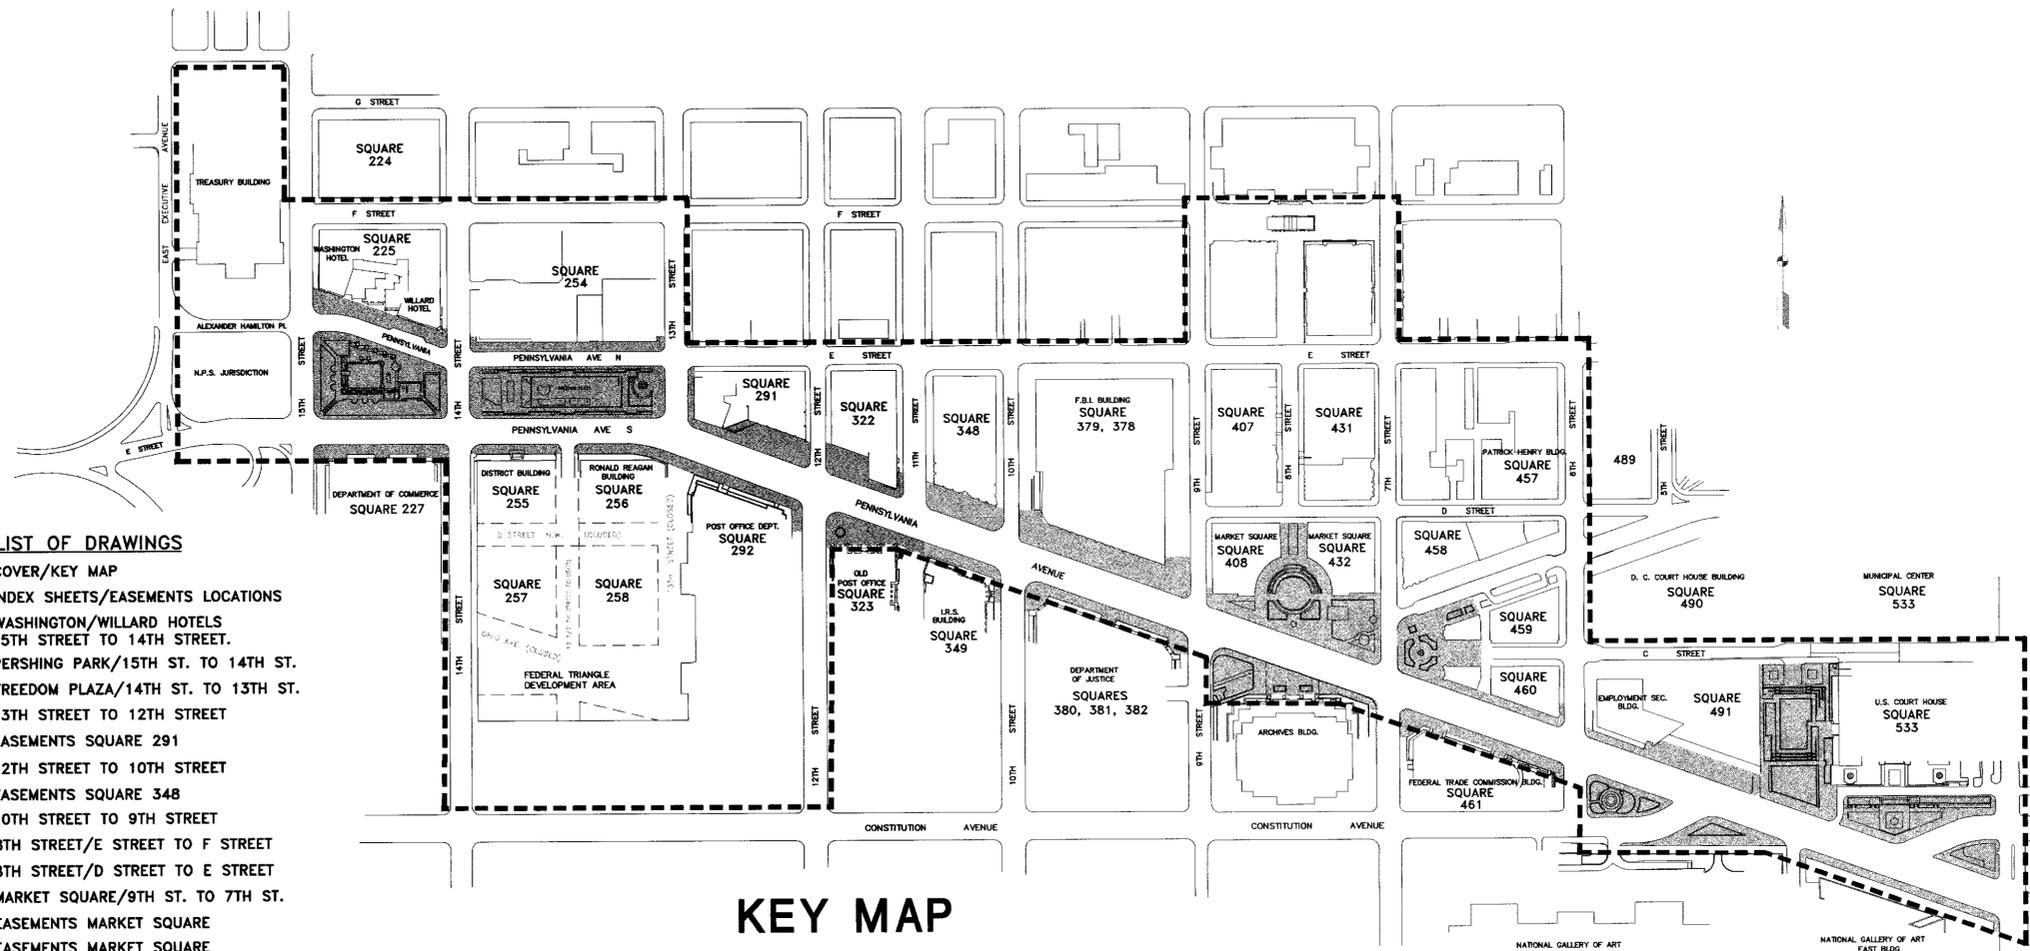

SHEET NO: LIST OF DRAWINGS

- SH-1 COVER/KEY MAP
- SH-2 INDEX SHEETS/EASEMENTS LOCATIONS
- SH-3 WASHINGTON/WILLARD HOTELS  
15TH STREET TO 14TH STREET.
- SH-4 PERSHING PARK/15TH ST. TO 14TH ST.
- SH-5 FREEDOM PLAZA/14TH ST. TO 13TH ST.
- SH-6 13TH STREET TO 12TH STREET
- SH-6A EASEMENTS SQUARE 291
- SH-7 12TH STREET TO 10TH STREET
- SH-7A EASEMENTS SQUARE 348
- SH-8 10TH STREET TO 9TH STREET
- SH-9 8TH STREET/E STREET TO F STREET
- SH-10 8TH STREET/D STREET TO E STREET
- SH-11 MARKET SQUARE/9TH ST. TO 7TH ST.
- SH-11A EASEMENTS MARKET SQUARE
- SH-11B EASEMENTS MARKET SQUARE
- SH-12 NATIONAL ARCHIVES/9TH ST. TO 7TH ST.
- SH-13 INDIANA PLAZA/7TH ST. TO 6TH ST.
- SH-13A EASEMENTS INDIANA PLAZA
- SH-14 7TH STREET TO 6TH STREET
- SH-15 6TH STREET TO 4TH STREET
- SH-16 MEADE PLAZA/4RD STREET TO 3TH STREET
- SH-17 JOHN MARSHALL PARK
- SH-17A EASEMENTS JOHN MARSHALL PARK
- SH-18 FEDERAL TRIANGLE PARCEL (DISTRICT BLDG.)
- SH-19 FEDERAL TRIANGLE PARCEL

KEY MAP

1. ALL HORIZONTAL POSITIONS SHOWN REFER TO THE MARYLAND STATE PLANE COORDINATE SYSTEM.
2. THESE DRAWINGS WERE PREPARED TO DEPICT JURISDICTIONAL MAINTENANCE BOUNDARIES AND EASEMENTS FROM AVAILABLE RECORDS AND ARE NOT EXACT. NO FIELD SURVEY WAS UNDERTAKEN IN THE PREPARATION OF THESE DRAWINGS.

--- PADC DEVELOPMENT AREA.


ACCOMPANYING THIS SET OF DRAWINGS A SEPARATE VOLUME CONTAINING THE DEEDS OF EASEMENTS SHOWN ON THESE DRAWINGS HAS BEEN PREPARED WHICH SHOULD BE USED TO DETERMINE LEGAL BOUNDARIES

**NOTE:**  
THESE SHEETS ARE TO BE USED FOR DETERMINING JURISDICTIONAL MAINTENANCE BOUNDARIES ONLY. THESE SHEETS MUST NOT BE USED FOR DESIGN AND/OR CONSTRUCTION.

DRAWING INFORMATION

DRAWN BY: M. ZUGRAV DATE 02 26 1996  
 CHECKED BY: F. ALSAMARA DATE 3/28/96  
 APPROVED BY: I. BRICKNELL DATE 3/28/96  
 FOR PADC: *Richard Sitek*  
 ACCEPTED: *Richard Sitek*  
 REVISED:


PREPARED BY:  
**TAMS CONSULTANTS INC.**  
GENERAL CIVIL ENGINEERING CONSULTANT

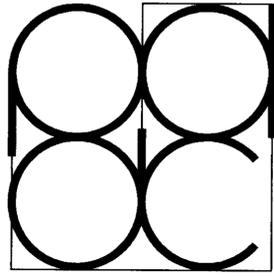

PENNSYLVANIA AVENUE DEVELOPMENT CORPORATION  
PUBLIC IMPROVEMENTS PROGRAM

PENNSYLVANIA AVENUE  
NATIONAL HISTORIC PARK

MAP NO. 840-82441 DATED JUNE 1, 1995

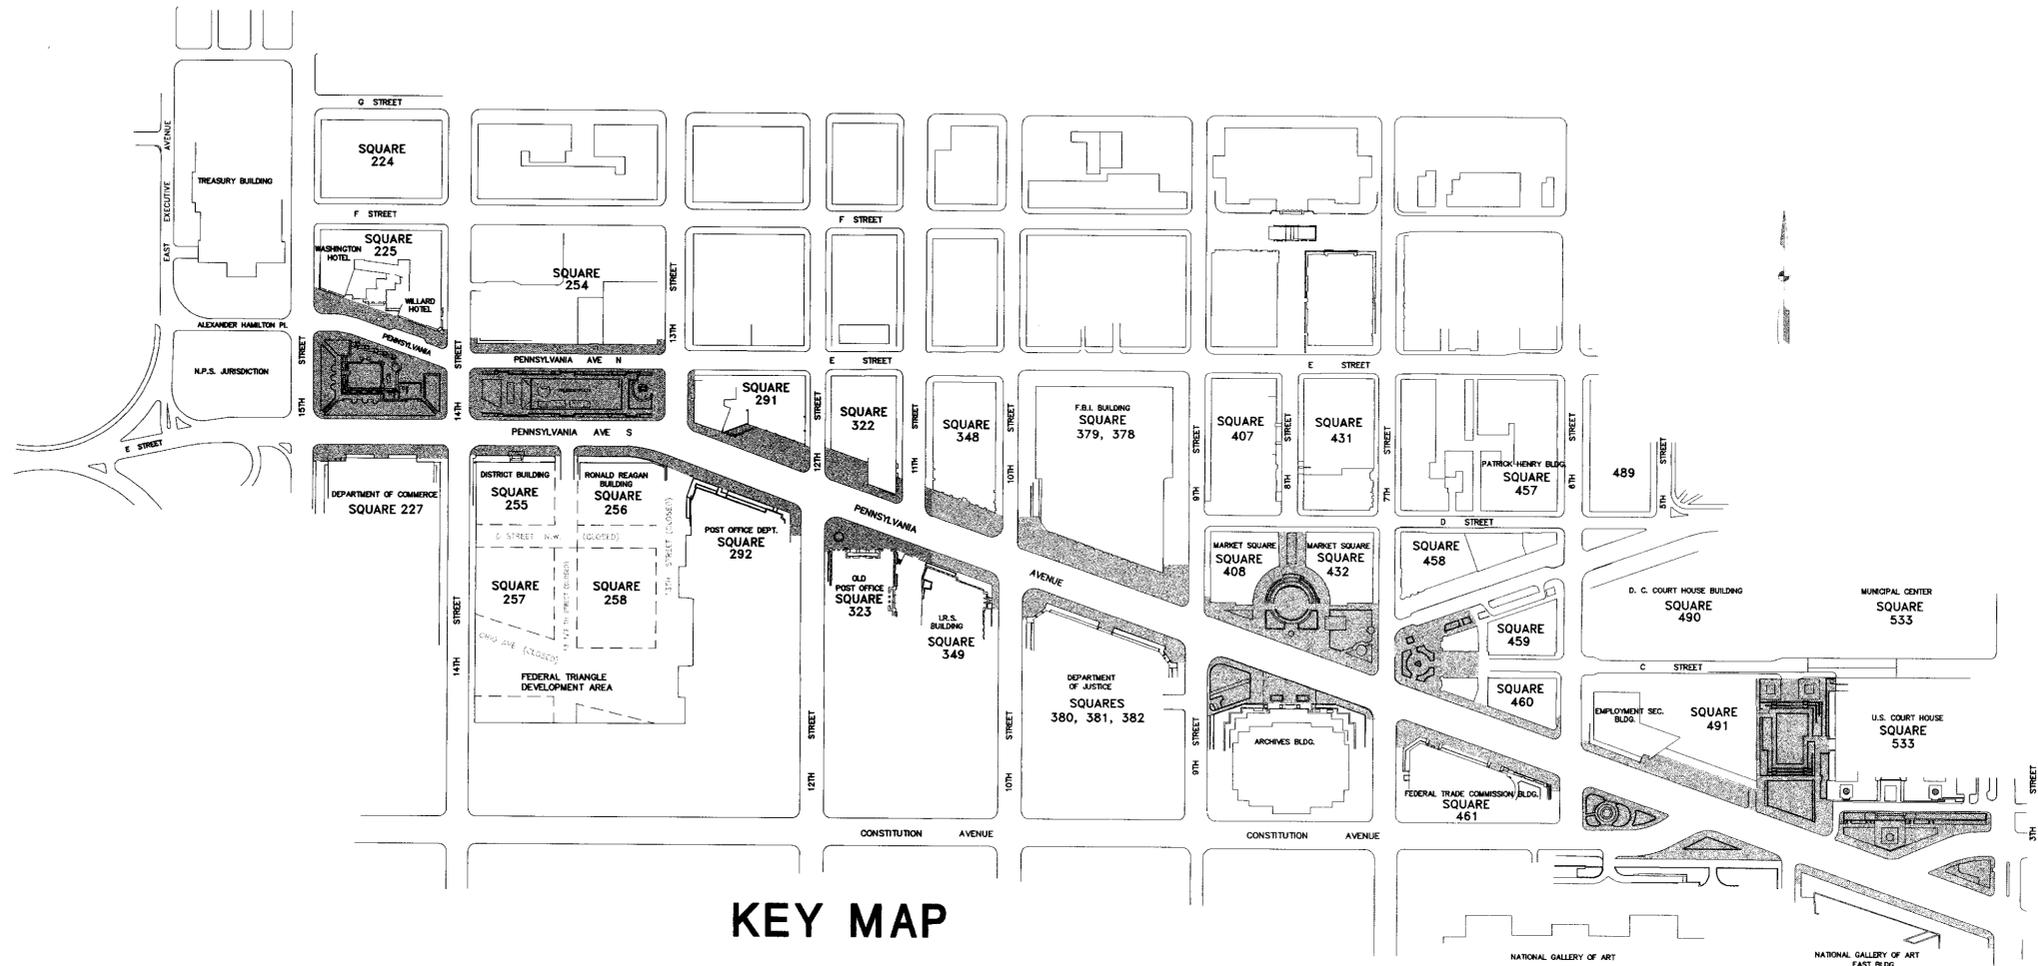


KEY MAP

PREPARED BY:  
**TAMS CONSULTANTS INC.**  
GENERAL CIVIL ENGINEERING CONSULTANT

DRAWING INFORMATION

DRAWN BY: M. ZUGRAV  
CHECKED BY: F. ALSAMARAI  
APPROVED BY: J. BRICKNELL  
FOR PADC: *Richard Sitek*  
ACCEPTED: RICHARD SITEK  
REVISED:

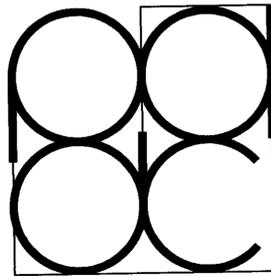


PENNSYLVANIA AVENUE DEVELOPMENT CORPORATION  
PUBLIC IMPROVEMENTS PROGRAM

PENNSYLVANIA AVENUE  
NATIONAL HISTORIC PARK

MAP NO. 84082441

JURISDICTIONAL MAINTENANCE BOUNDARIES  
AND EASEMENTS

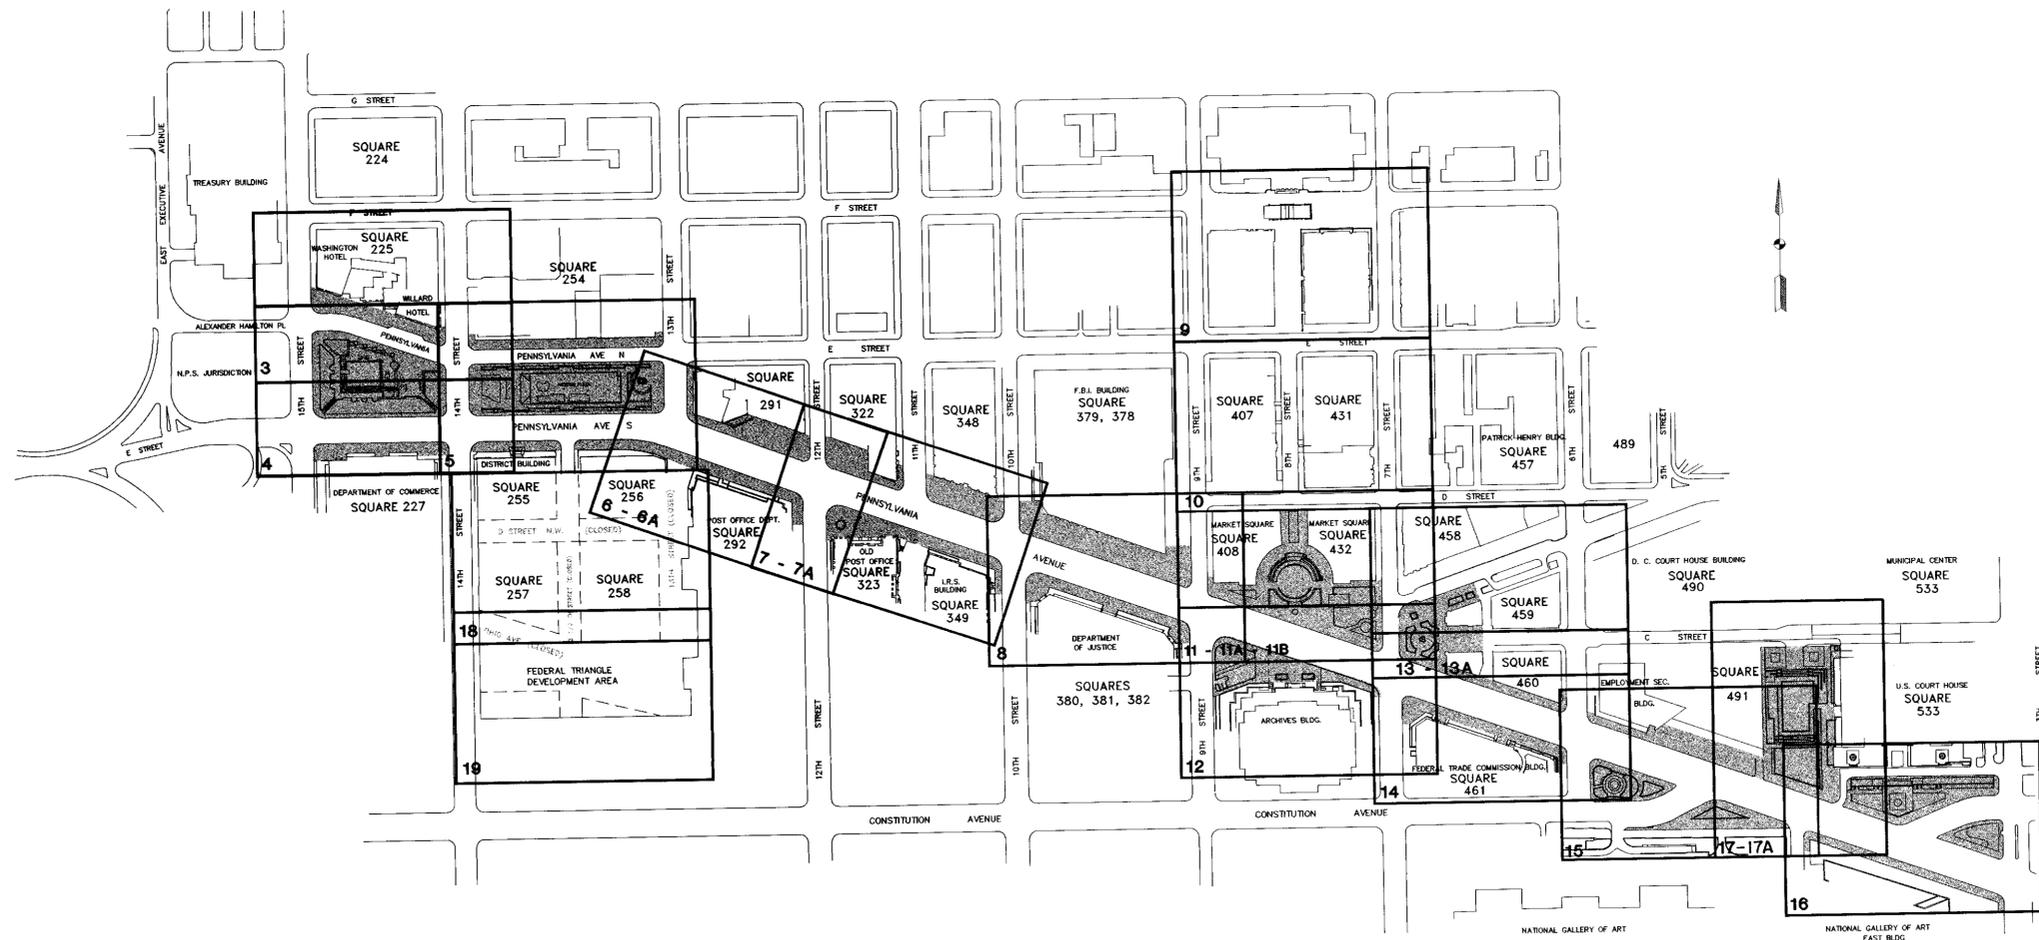

INDEX OF SHEETS

PREPARED BY:  
**TAMS CONSULTANTS INC.**  
GENERAL CIVIL ENGINEERING CONSULTANT

NOTE:  
THESE SHEETS ARE TO BE USED  
FOR DETERMINING JURISDICTIONAL  
MAINTENANCE BOUNDARIES ONLY  
THESE SHEETS MUST NOT BE USED  
FOR DESIGN AND/OR CONSTRUCTION


DRAWING INFORMATION

DRAWN BY: M. ZUGRAV DATE 02 26 1996  
CHECKED BY: F. ALSAMARAI DATE  
APPROVED BY: J. BRICKNELL DATE  
FOR PAD: *Rick Sitek*  
ACCEPTED: RICHARD SITEK  
REVISED:

**SYMBOLS LEGEND**

- |  |                                  |  |  |
|--|----------------------------------|--|--|
|  | TELEPHONE ENCLOSURE              |  | CATCH BASIN                                |
|  | UP LIGHT                         |  | DRINKING FOUNTAIN                          |
|  | DOWN LIGHT                       |  | BUS SIGN                                   |
|  | D.C. STREET LIGHT                |  | TRAFFIC CONTROL BOX                        |
|  | FLOOD LIGHT                      |  | TRAFFIC SIGNAL                             |
|  | HIGH MAST LIGHT                  |  | WATER VALVE                                |
|  | REFLECTOR LIGHT                  |  | FIRE HYDRANT                               |
|  | OLD STYLE DECORATIVE LIGHT       |  | FIRE ALARM                                 |
|  | DECORATIVE LIGHT                 |  | EMERGENCY / POLICE                         |
|  | INTEGRAL BACK-TO-BACK BENCH      |  | STAND PIPE                                 |
|  | SINGLE BENCH W/BACK              |  | NEWSPAPER VENDING MACHINE                  |
|  | TREE GRATE W/RECTANGULAR SECTION |  | PARADE POST SOCKET                         |
|  | TREE GRATE                       |  | TABLE W/CHAIRS                             |
|  | TREE GRATE AND BENCH             |  | DRAIN                                      |
|  | PLANTER & BENCH                  |  | WHEEL CHAIR RAMP                           |
|  | MOVABLE PLANTERS                 |  | STEEL GRATE                                |
|  | POSTAL COLLECTION BOX            |  | TRAFFIC SIGNAL HANGING ON HIGH MAST LIGHT  |
|  | TREE                             |  | TRAFFIC SIGNAL HANGING ON DECORATIVE LIGHT |
|  | RECTANGULAR TREE GRATE           |  | BUS SHELTER                                |
|  | COLONNADE MAST W/PLANTER BASE    |  | PICNIC TABLE W/BENCHES                     |
|  |                                  |  | BOLLARD                                    |
|  |                                  |  | LITTER RECEPTACLE                          |

JURISDICTIONAL MAINTENANCE BOUNDARIES

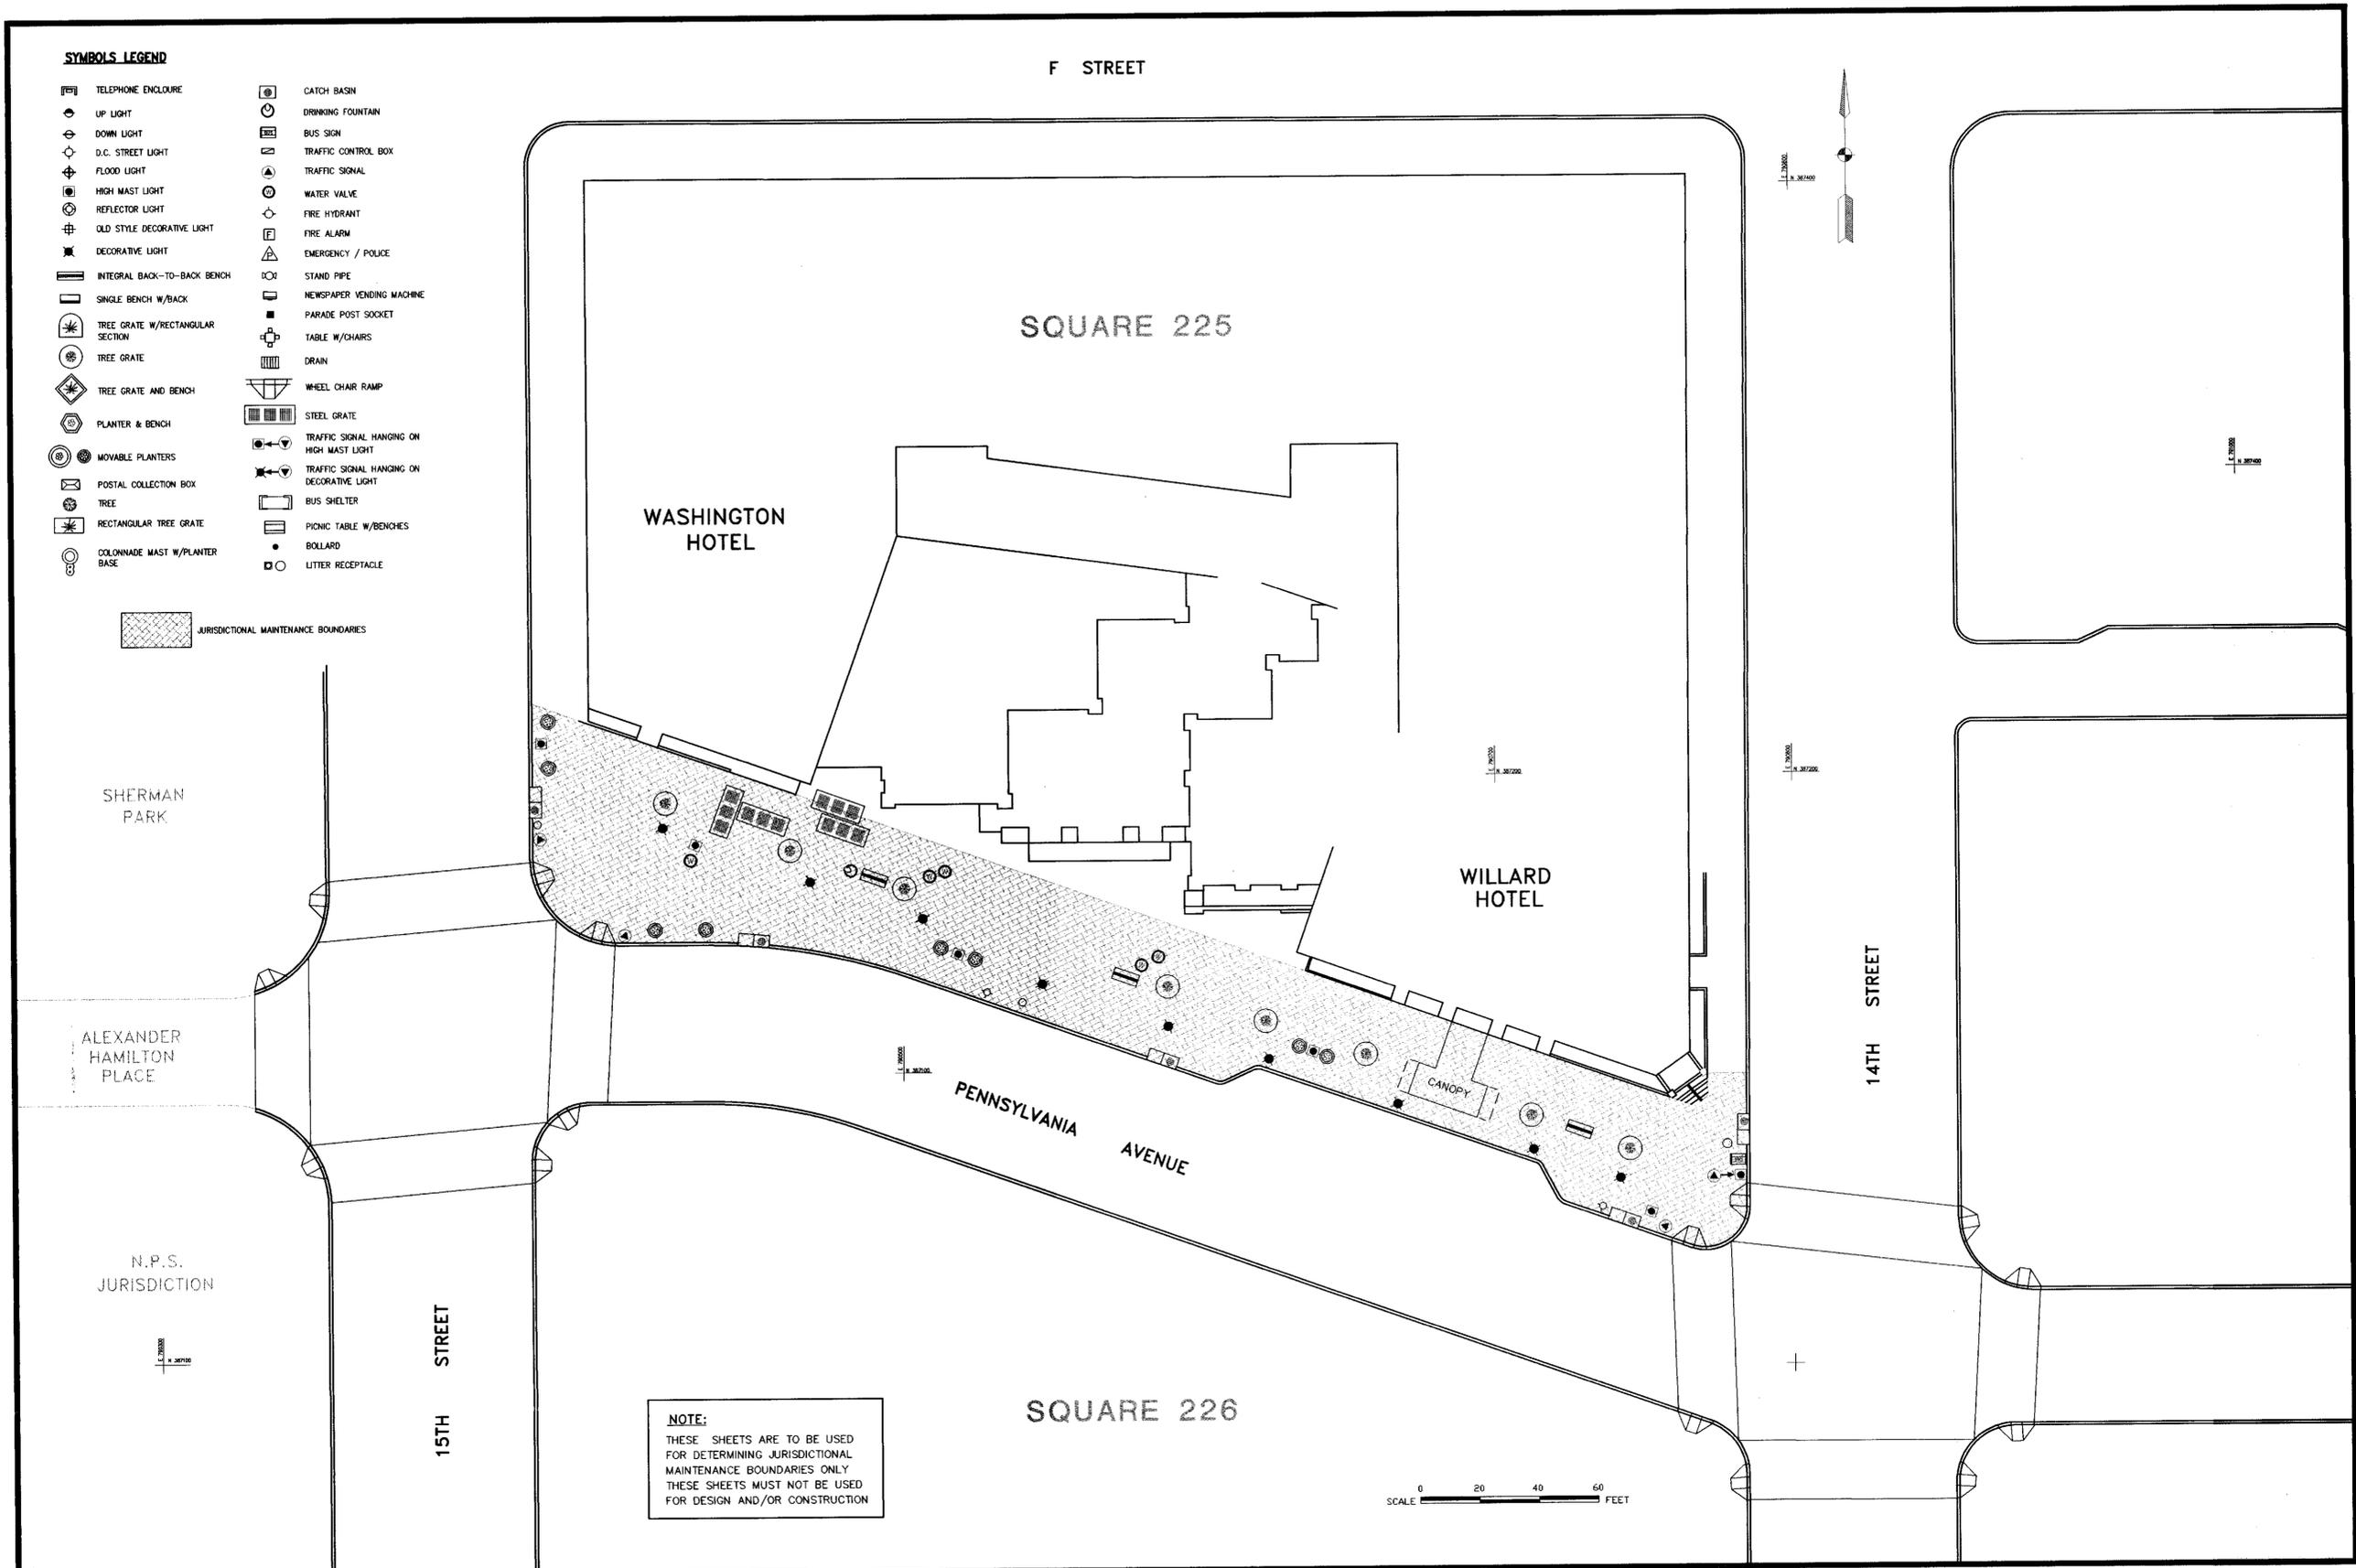

**NOTE:**  
 THESE SHEETS ARE TO BE USED FOR DETERMINING JURISDICTIONAL MAINTENANCE BOUNDARIES ONLY. THESE SHEETS MUST NOT BE USED FOR DESIGN AND/OR CONSTRUCTION.



**PENNSYLVANIA AVENUE DEVELOPMENT CORPORATION**  
 1331 PENNSYLVANIA AVE., N.W.  
 WASHINGTON, D.C. 20004

**GENERAL CONSULTANTS**  
 TAMS CONSULTANTS, INC.  
 ENGINEERING CONSULTANTS  
 THE PAUL R. JACKSON CONSTRUCTION CO., INC.  
 GENERAL CONSTRUCTION CONSULTANT

**PROJECT CONSULTANT**  
 TAMS CONSULTANTS, INC.  
 GENERAL ENGINEERING CONSULTANTS  
 2101 WILSON BLVD., ARLINGTON, VA. 22201

DATE	BY	REVISIONS

**DRAWING INFORMATION**  
 SCALE 1" = 20'  
 DRAWN MZ DATE 02-26-96  
 CHECKED FA DATE  
 APPROVED IB DATE  
 PADCC APPROVED  
 DATE

**PUBLIC IMPROVEMENTS PROGRAM SIDEWALK IMPROVEMENTS-6TH, D & E STREETS**  
 DRAWING TITLE: **WASHINGTON/WILLARD HOTELS 15TH STREET TO 14TH STREET**  
 JURISDICTIONAL MAINTENANCE BOUNDARIES  
 DRAWING NUMBER SHEET NUMBER  
**3 of 25**

ALEXANDER HAMILTON PL.

WILLARD HOTEL  
SQUARE 226

PENNSYLVANIA  
AVE

N.P.S.  
JURISDICTION

15TH  
STREET

14TH  
STREET

SQUARE 226  
POOL  
PERSHING PARK

**NOTE:**  
THESE SHEETS ARE TO BE USED  
FOR DETERMINING JURISDICTIONAL  
MAINTENANCE BOUNDARIES ONLY  
THESE SHEETS MUST NOT BE USED  
FOR DESIGN AND/OR CONSTRUCTION

JURISDICTIONAL MAINTENANCE BOUNDARIES

**SYMBOLS LEGEND**

- |                                    |  |
|------------------------------------|--|
| ☐ TELEPHONE ENCLOSURE              | ⊙ CATCH BASIN                                |
| ⬆ UP LIGHT                         | ⊕ DRINKING FOUNTAIN                          |
| ⬇ DOWN LIGHT                       | ⊞ BUS SIGN                                   |
| ◇ D.C. STREET LIGHT                | ⊞ TRAFFIC CONTROL BOX                        |
| ⊕ FLOOD LIGHT                      | ⊞ TRAFFIC SIGNAL                             |
| ⊕ HIGH MAST LIGHT                  | ⊕ WATER VALVE                                |
| ⊕ REFLECTOR LIGHT                  | ⊕ FIRE HYDRANT                               |
| ⊕ OLD STYLE DECORATIVE LIGHT       | ⊕ FIRE ALARM                                 |
| ⊕ DECORATIVE LIGHT                 | ⊕ EMERGENCY / POLICE                         |
| ▬ INTEGRAL BACK-TO-BACK BENCH      | ⊕ STAND PIPE                                 |
| ▬ SINGLE BENCH W/BACK              | ⊕ NEWSPAPER VENDING MACHINE                  |
| ⊕ TREE GRATE W/RECTANGULAR SECTION | ⊕ PARADE POST SOCKET                         |
| ⊕ TREE GRATE                       | ⊕ TABLE W/CHAIRS                             |
| ⊕ TREE GRATE AND BENCH             | ⊕ DRAIN                                      |
| ⊕ PLANTER & BENCH                  | ⊕ WHEEL CHAIR RAMP                           |
| ⊕ MOVABLE PLANTERS                 | ⊕ STEEL GRATE                                |
| ⊕ POSTAL COLLECTION BOX            | ⊕ TRAFFIC SIGNAL HANGING ON HIGH MAST LIGHT  |
| ⊕ RECTANGULAR TREE GRATE           | ⊕ TRAFFIC SIGNAL HANGING ON DECORATIVE LIGHT |
| ⊕ COLONNADE MAST W/PLANTER BASE    | ⊕ BUS SHELTER                                |
|                                    | ⊕ PICNIC TABLE W/BENCHES                     |
|                                    | ⊕ BOLLARD                                    |
|                                    | ⊕ LITTER RECEPTACLE                          |

E STREET

DEPARTMENT OF COMMERCE  
SQUARE 227

0 20 40 60  
SCALE FEET

P:\PROJECTS\PROJECTS\DRAWINGS\JU-4 Mon Feb 26 16:59:31 1996



**PENNSYLVANIA  
AVENUE  
DEVELOPMENT  
CORPORATION**  
1331 PENNSYLVANIA AVE., N.W.  
WASHINGTON, D.C. 20004

**GENERAL CONSULTANTS**  
TAMS CONSULTANTS, INC.  
ENGINEERING CONSULTANTS  
THE PAUL R. JACKSON CONSTRUCTION CO., INC.  
GENERAL CONSTRUCTION CONSULTANT

**PROJECT CONSULTANT**  
TAMS CONSULTANTS, INC.  
GENERAL ENGINEERING CONSULTANTS  
2101 WILSON BLVD., ARLINGTON, VA. 22201

SEAL

DATE BY REVISIONS

DATE	BY	REVISIONS

**DRAWING INFORMATION**

SCALE 1" = 20'  
DRAWN MZ DATE 02 26 1996  
CHECKED FA DATE  
APPROVED IB DATE  
PADC APPROVED  
DATE

PUBLIC IMPROVEMENTS PROGRAM SIDEWALK IMPROVEMENTS-6TH, D & E STREETS  
DRAWING NUMBER SHEET NUMBER

PERSHING PARK/  
15TH STREET TO 14TH STREET

JURISDICTIONAL  
MAINTENANCE BOUNDARIES

4 of 25

14 TH STREET

SQUARE 254

13TH STREET

**NOTE:**  
THESE SHEETS ARE TO BE USED FOR DETERMINING JURISDICTIONAL MAINTENANCE BOUNDARIES ONLY. THESE SHEETS MUST NOT BE USED FOR DESIGN AND/OR CONSTRUCTION.

NATIONAL PLACE (J.W. MARIOTT HOTEL)

NATIONAL THEATER

1301 PENNSYLVANIA AVENUE

PENNSYLVANIA AVE N

FREEDOM PLAZA

PENNSYLVANIA AVE S

DISTRICT BUILDING  
SQUARE 255


RONALD REAGAN BUILDING  
SQUARE 256

**SYMBOLS LEGEND**

- ☐ TELEPHONE ENCLOSURE
- ⬆ UP LIGHT
- ⬇ DOWN LIGHT
- ⊕ D.C. STREET LIGHT
- ⊕ FLOOD LIGHT
- ⊕ HIGH MAST LIGHT
- ⊕ REFLECTOR LIGHT
- ⊕ OLD STYLE DECORATIVE LIGHT
- ⊕ DECORATIVE LIGHT
- ▬ INTEGRAL BACK-TO-BACK BENCH
- ▬ SINGLE BENCH W/BACK SECTION
- ⊕ TREE GRATE W/RECTANGULAR SECTION
- ⊕ TREE GRATE
- ⊕ TREE GRATE AND BENCH
- ⊕ PLANTER & BENCH
- ⊕ MOVABLE PLANTERS
- ☐ POSTAL COLLECTION BOX
- ⊕ TREE
- ⊕ RECTANGULAR TREE GRATE
- ⊕ COLONNADE MAST W/PLANTER BASE
- ☐ CATCH BASIN
- ☐ DRINKING FOUNTAIN
- ☐ BUS SIGN
- ☐ TRAFFIC CONTROL BOX
- ☐ TRAFFIC SIGNAL
- ☐ WATER VALVE
- ☐ FIRE HYDRANT
- ☐ FIRE ALARM
- ☐ EMERGENCY / POLICE
- ☐ STAND PIPE
- ☐ NEWSPAPER VENDING MACHINE
- ☐ PARADE POST SOCKET
- ☐ TABLE W/CHAIRS
- ☐ DRAIN
- ☐ WHEEL CHAIR RAMP
- ☐ STEEL GRATE
- ☐ TRAFFIC SIGNAL HANGING ON HIGH MAST LIGHT
- ☐ TRAFFIC SIGNAL HANGING ON DECORATIVE LIGHT
- ☐ BUS SHELTER
- ☐ PICNIC TABLE W/BENCHES
- ☐ BOLLARD
- ☐ LITTER RECEPTACLE
- ▬ JURISDICTIONAL MAINTENANCE BOUNDARIES

SCALE 0 20 40 60 FEET

P:\PROJECTS\PROJECTS\PROJECTS\DRAWINGS\01-5 Thu Mar 7 12:33:21 1996

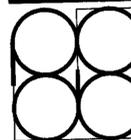

**PENNSYLVANIA AVENUE DEVELOPMENT CORPORATION**  
1331 PENNSYLVANIA AVE., N.W.  
WASHINGTON, D.C. 20004


**GENERAL CONSULTANTS**  
TAMS CONSULTANTS, INC.  
ENGINEERING CONSULTANTS  
THE PAUL R. JACKSON CONSTRUCTION CO., INC.  
GENERAL CONSTRUCTION CONSULTANT

**PROJECT CONSULTANT**  
TAMS CONSULTANTS, INC.  
GENERAL ENGINEERING CONSULTANTS  
2101 WILSON BLVD., ARLINGTON, VA. 22201

DATE	BY	REVISIONS

**DRAWING INFORMATION**  
SCALE 1" = 20'  
DRAWN MZ DATE 02 26 1996  
CHECKED FA DATE  
APPROVED IB DATE  
PADC APPROVED  
DATE

**PUBLIC IMPROVEMENTS PROGRAM SIDEWALK IMPROVEMENTS-6TH, D & E STREETS**  
DRAWING TITLE  
**FREEDOM PLAZA/  
14TH STREET TO 13TH STREET**  
DRAWING NUMBER SHEET NUMBER  
**JURISDICTIONAL MAINTENANCE BOUNDARIES** 5 of 25

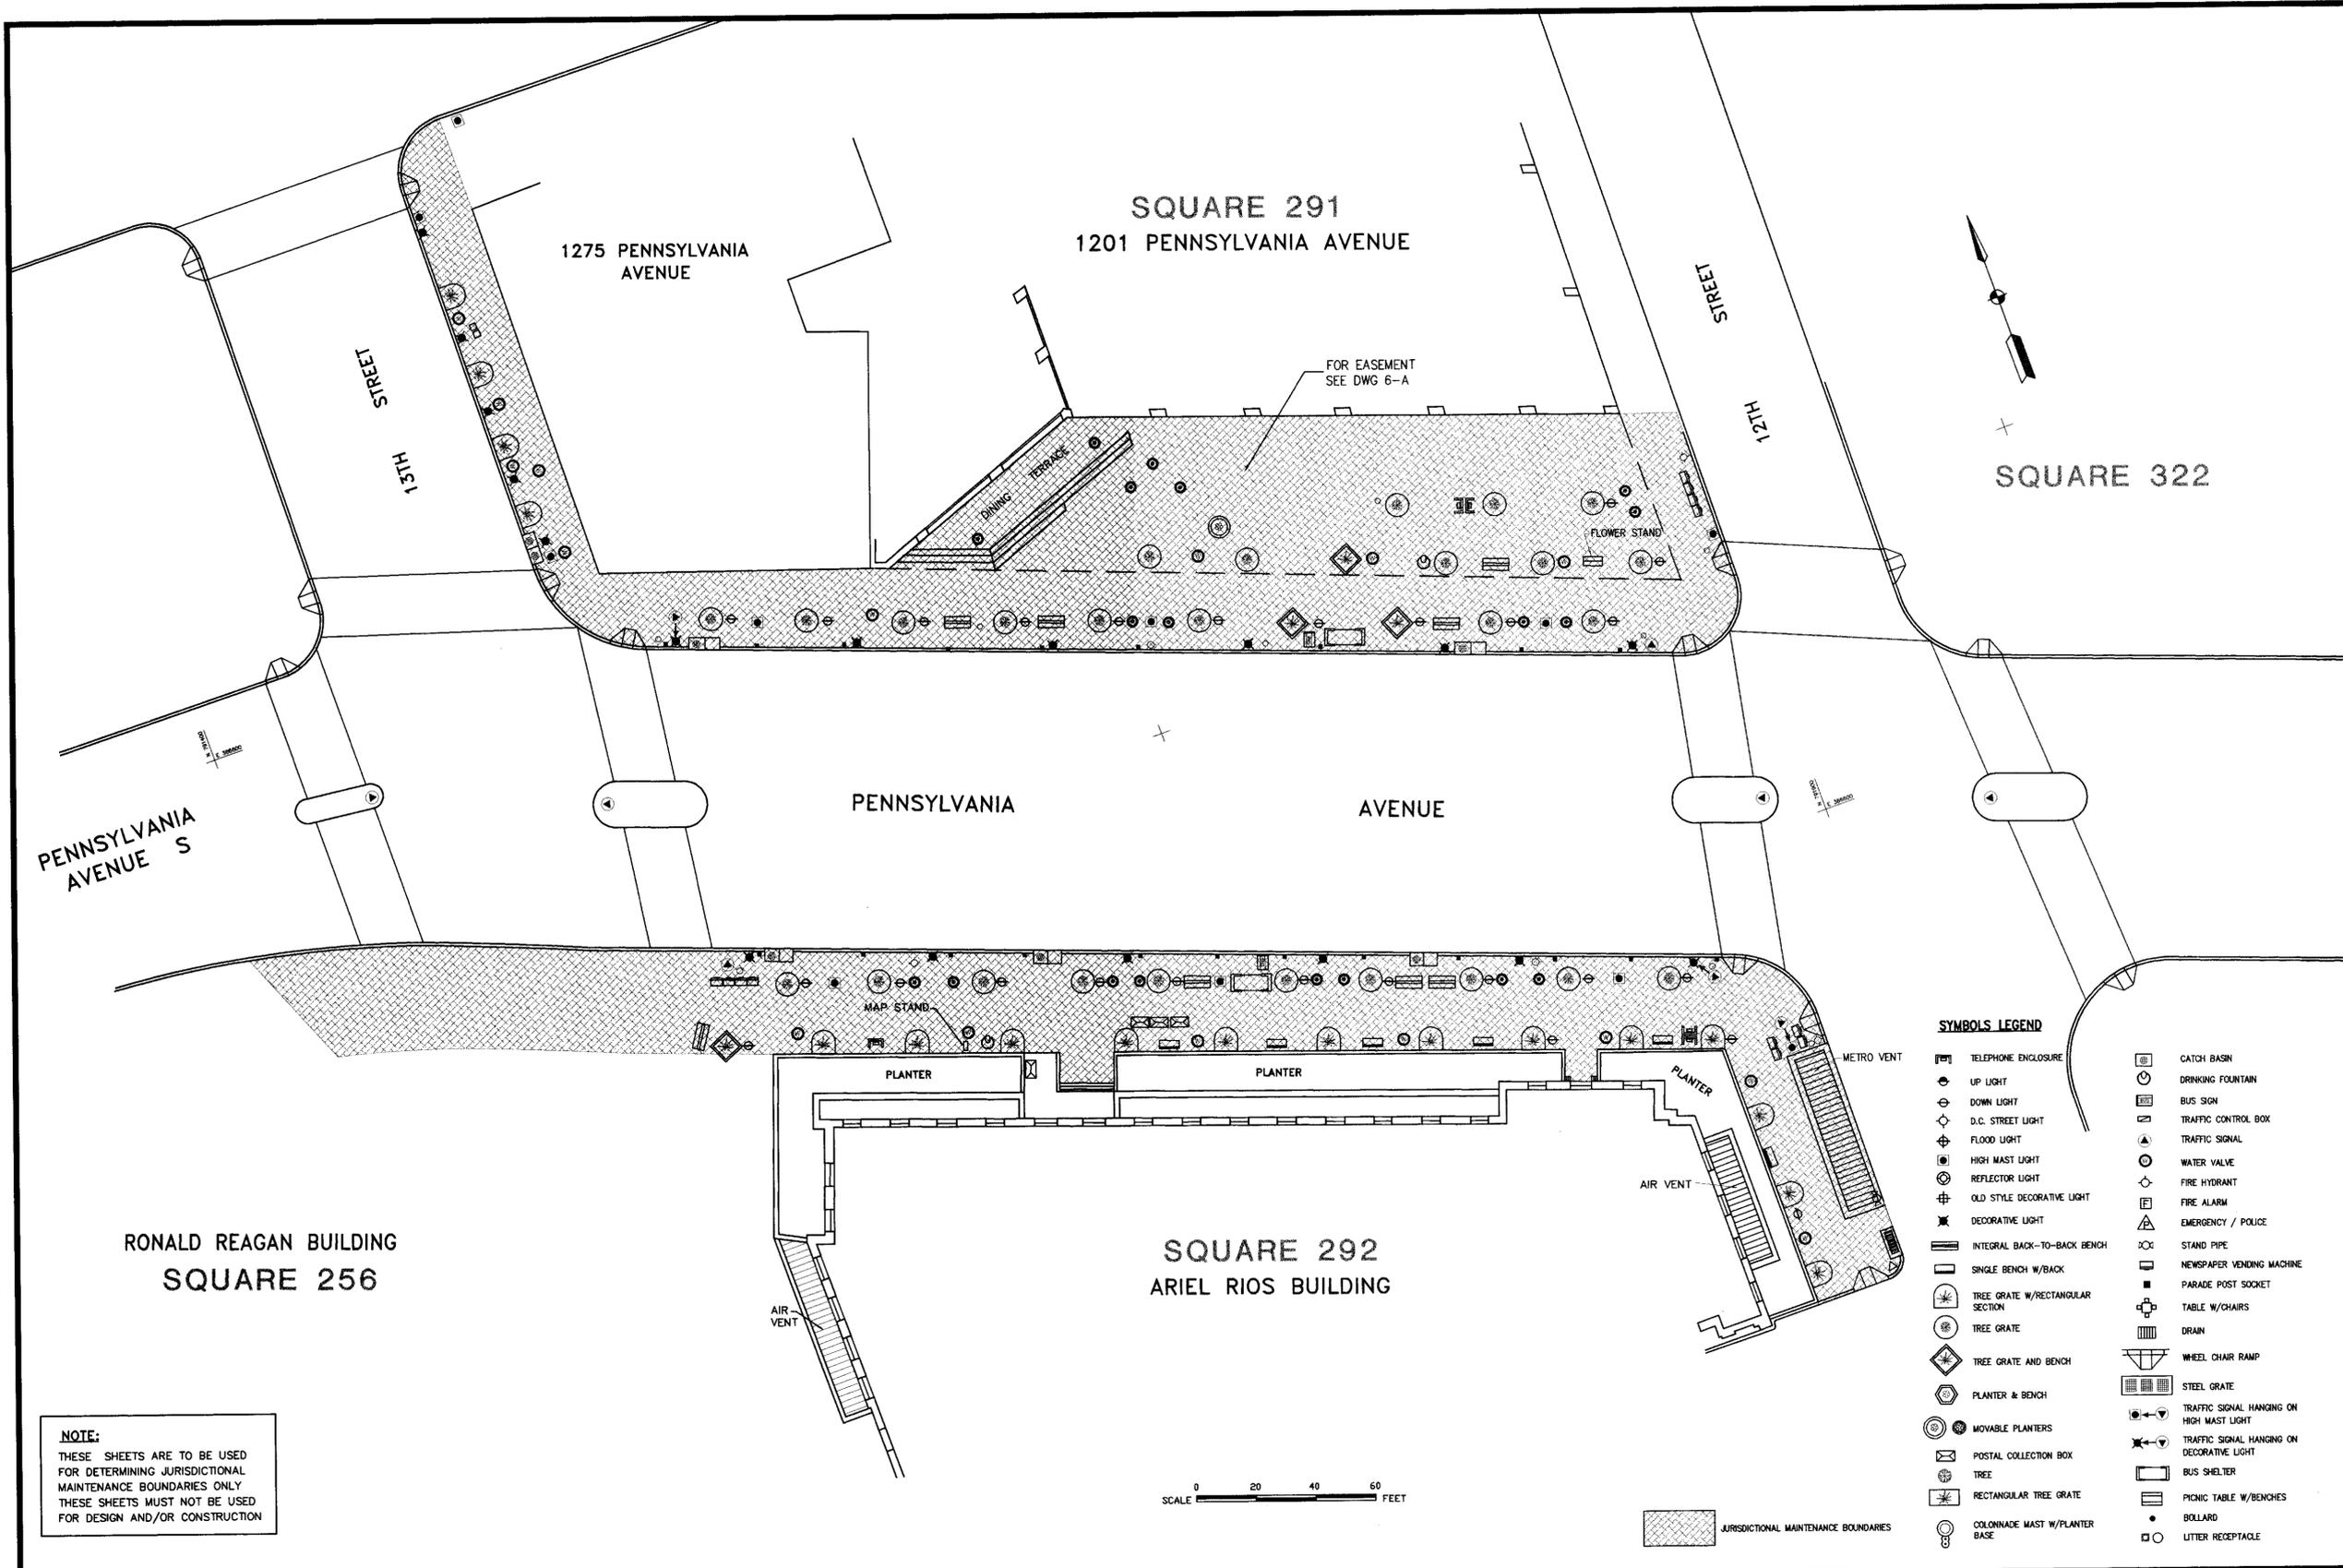

SQUARE 322

SQUARE 291  
1201 PENNSYLVANIA AVENUE

1275 PENNSYLVANIA AVENUE

PENNSYLVANIA AVENUE

RONALD REAGAN BUILDING  
SQUARE 256

SQUARE 292  
ARIEL RIOS BUILDING


**NOTE:**  
THESE SHEETS ARE TO BE USED FOR DETERMINING JURISDICTIONAL MAINTENANCE BOUNDARIES ONLY. THESE SHEETS MUST NOT BE USED FOR DESIGN AND/OR CONSTRUCTION.

**SYMBOLS LEGEND**

- |                                    |  |
|------------------------------------|--|
| ☐ TELEPHONE ENCLOSURE              | ☐ CATCH BASIN                                |
| ⬆ UP LIGHT                         | ⊕ DRINKING FOUNTAIN                          |
| ⬇ DOWN LIGHT                       | ☑ BUS SIGN                                   |
| ⊕ D.C. STREET LIGHT                | ☑ TRAFFIC CONTROL BOX                        |
| ⊕ FLOOD LIGHT                      | ⊕ TRAFFIC SIGNAL                             |
| ⊕ HIGH MAST LIGHT                  | ⊕ WATER VALVE                                |
| ⊕ REFLECTOR LIGHT                  | ⊕ FIRE HYDRANT                               |
| ⊕ OLD STYLE DECORATIVE LIGHT       | ☑ FIRE ALARM                                 |
| ⊕ DECORATIVE LIGHT                 | ⊕ EMERGENCY / POLICE                         |
| ☐ INTEGRAL BACK-TO-BACK BENCH      | ☑ STAND PIPE                                 |
| ☐ SINGLE BENCH W/BACK              | ☑ NEWSPAPER VENDING MACHINE                  |
| ☐ TREE GRATE W/RECTANGULAR SECTION | ☑ PARADE POST SOCKET                         |
| ☐ TREE GRATE                       | ☑ TABLE W/CHAIRS                             |
| ☐ TREE GRATE AND BENCH             | ☑ DRAIN                                      |
| ☐ PLANTER & BENCH                  | ☑ WHEEL CHAIR RAMP                           |
| ☐ MOVABLE PLANTERS                 | ☑ STEEL GRATE                                |
| ☐ POSTAL COLLECTION BOX            | ☑ TRAFFIC SIGNAL HANGING ON HIGH MAST LIGHT  |
| ☐ TREE                             | ☑ TRAFFIC SIGNAL HANGING ON DECORATIVE LIGHT |
| ☐ RECTANGULAR TREE GRATE           | ☑ BUS SHELTER                                |
| ☐ COLONNADE MAST W/PLANTER BASE    | ☑ PICNIC TABLE W/BENCHES                     |
|                                    | ● BOLLARD                                    |
|                                    | ☐ LITTER RECEPTACLE                          |

SCALE 0 20 40 60 FEET

JURISDICTIONAL MAINTENANCE BOUNDARIES

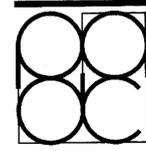

**PENNSYLVANIA AVENUE DEVELOPMENT CORPORATION**  
1331 PENNSYLVANIA AVE., N.W.  
WASHINGTON, D.C. 20004

**GENERAL CONSULTANTS**  
TAMS CONSULTANTS, INC.  
ENGINEERING CONSULTANTS  
THE PAUL R. JACKSON CONSTRUCTION CO., INC.  
GENERAL CONSTRUCTION CONSULTANT

**PROJECT CONSULTANT**  
TAMS CONSULTANTS, INC.  
GENERAL ENGINEERING CONSULTANTS  
2101 WILSON BLVD., ARLINGTON, VA. 22201


DATE	BY	REVISIONS

**DRAWING INFORMATION**  
SCALE: 1" = 20'  
DRAWN: MZ DATE: 02/26/1996  
CHECKED: FA DATE:                     
APPROVED: IB DATE:                     
PADC APPROVED:                     
DATE:                   

PUBLIC IMPROVEMENTS PROGRAM SIDEWALK IMPROVEMENTS-6TH, D & E STREETS  
DRAWING TITLE: 13TH STREET TO 12TH STREET  
DRAWING NUMBER:                    SHEET NUMBER:                   

**JURISDICTIONAL MAINTENANCE BOUNDARIES**

P:\PROJECTS\PROJECTS\PAADC\DRAWINGS\JU-6 Thu Mar 7 12:25:52 1996

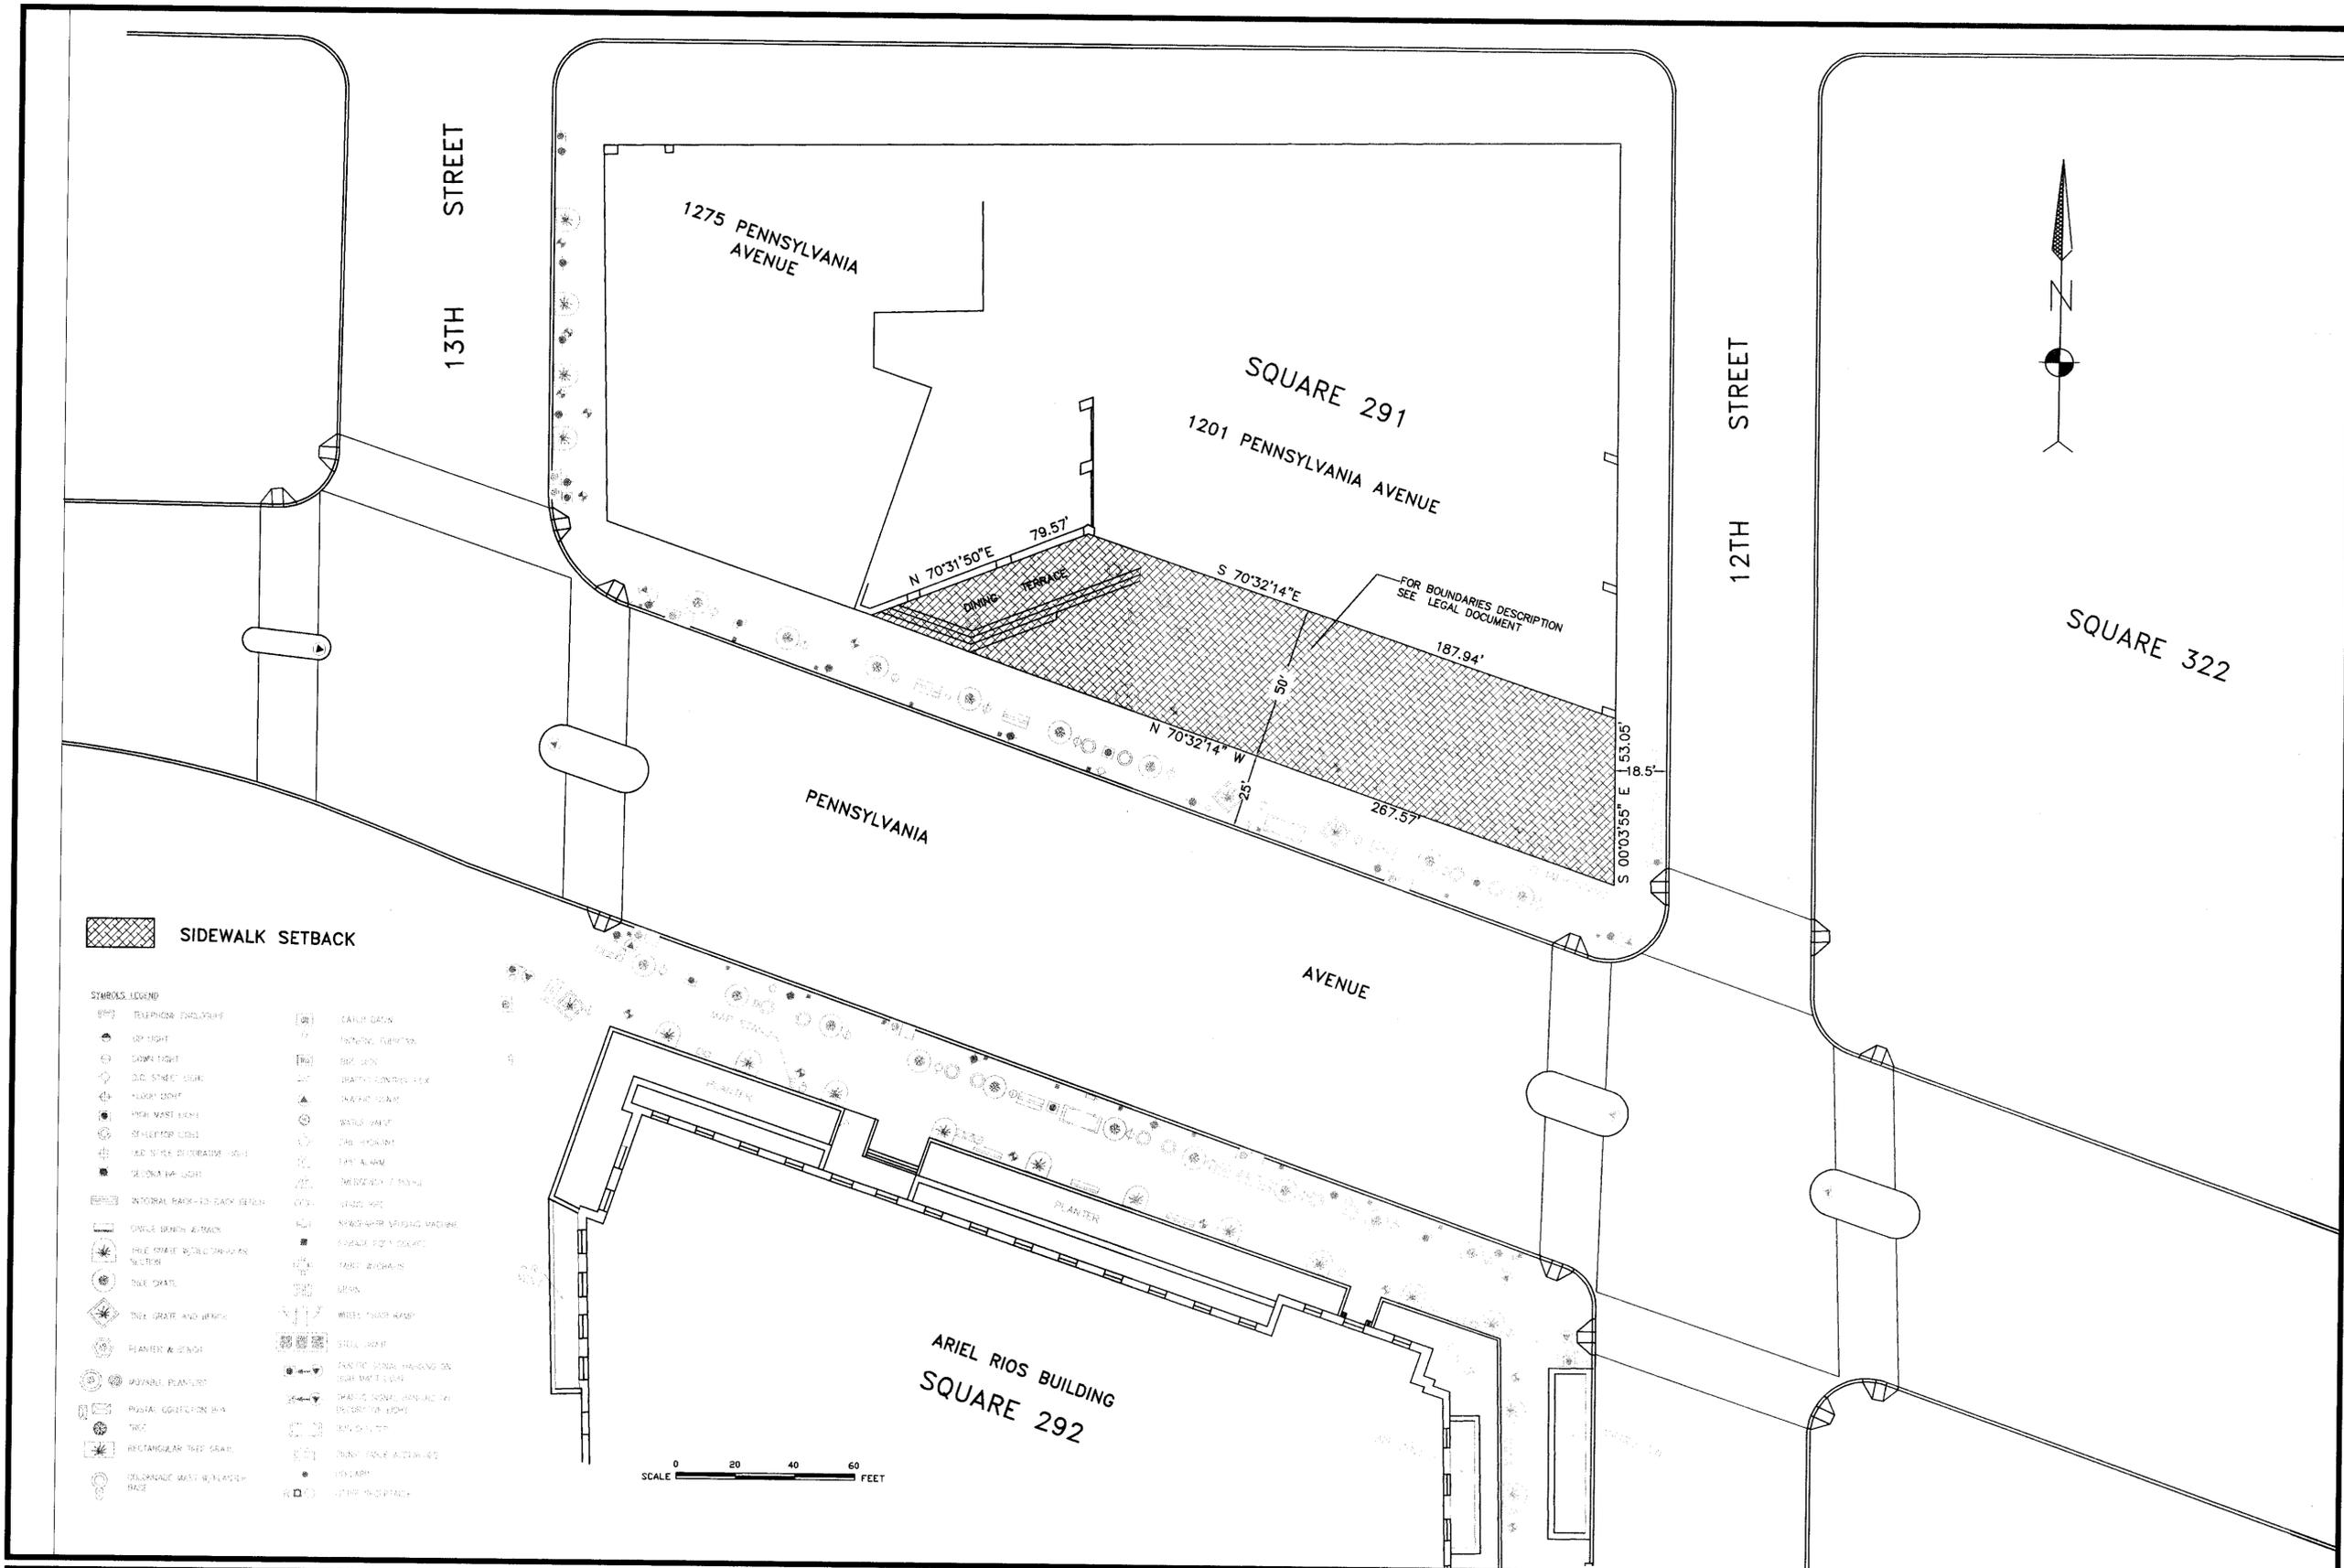

 SIDEWALK SETBACK

SYMBOLS LEGEND

- |   |  |
|---|--|
|  TELEPHONE DEVELOPMENT     |  EARLY GARDEN         |
|  DR LIGHT                  |  FENCE                |
|  DOWN LIGHT                |  BIKE RACK            |
|  OLD STREET LIGHT          |  SHADED CONCRETE DECK |
|  FLUSH VENT                |  SHADED WALKWAY       |
|  HIGH WASTE LIGHT          |  WALK RAMP            |
|  STREET TOP CURB           |  ONE HORIZONTAL       |
|  ADD STYLE DECORATIVE HOLE |  ERECT SIGN           |
|  DECORATIVE LIGHT          |  ERECT SIGN 2         |
|  WATERFALL BANK 12" DEPTH  |  ERECT SIGN 3         |
|  CIRCLE BENCH              |  ERECT SIGN 4         |
|  HOLE CHART BY TELEPHONE   |  ERECT SIGN 5         |
|  HOLE CHART BY TELEPHONE   |  ERECT SIGN 6         |
|  HOLE CHART BY TELEPHONE   |  ERECT SIGN 7         |
|  HOLE CHART BY TELEPHONE   |  ERECT SIGN 8         |
|  HOLE CHART BY TELEPHONE   |  ERECT SIGN 9         |
|  HOLE CHART BY TELEPHONE   |  ERECT SIGN 10        |
|  HOLE CHART BY TELEPHONE   |  ERECT SIGN 11        |
|  HOLE CHART BY TELEPHONE   |  ERECT SIGN 12        |
|  HOLE CHART BY TELEPHONE   |  ERECT SIGN 13        |
|  HOLE CHART BY TELEPHONE   |  ERECT SIGN 14        |
|  HOLE CHART BY TELEPHONE   |  ERECT SIGN 15        |
|  HOLE CHART BY TELEPHONE   |  ERECT SIGN 16        |
|  HOLE CHART BY TELEPHONE   |  ERECT SIGN 17        |
|  HOLE CHART BY TELEPHONE   |  ERECT SIGN 18        |

0 20 40 60  
SCALE FEET

**PENNSYLVANIA AVENUE DEVELOPMENT CORPORATION**  
1331 PENNSYLVANIA AVE., N.W.  
WASHINGTON, D.C. 20004

**GENERAL CONSULTANTS**  
TAMS CONSULTANTS, INC.  
ENGINEERING CONSULTANTS  
THE PAUL R. JACKSON CONSTRUCTION CO., INC.  
GENERAL CONSTRUCTION CONSULTANT

**PROJECT CONSULTANT**  
TAMS CONSULTANTS, INC.  
GENERAL ENGINEERING CONSULTANTS  
2101 WILSON BLVD., ARLINGTON, VA. 22201

SEAL


DATE	BY	REVISIONS

**DRAWING INFORMATION**  
SCALE 1" = 20'  
DRAWN FA DATE 02 26 1996  
CHECKED FA DATE  
APPROVED IR DATE  
PADC APPROVED  
DATE

**PUBLIC IMPROVEMENTS PROGRAM SIDEWALK IMPROVEMENTS-6TH, D & E STREETS**  
DRAWING TITLE: **SQUARE 291**  
DRAWING NUMBER SHEET NUMBER

**EASEMENTS**

6A of 25

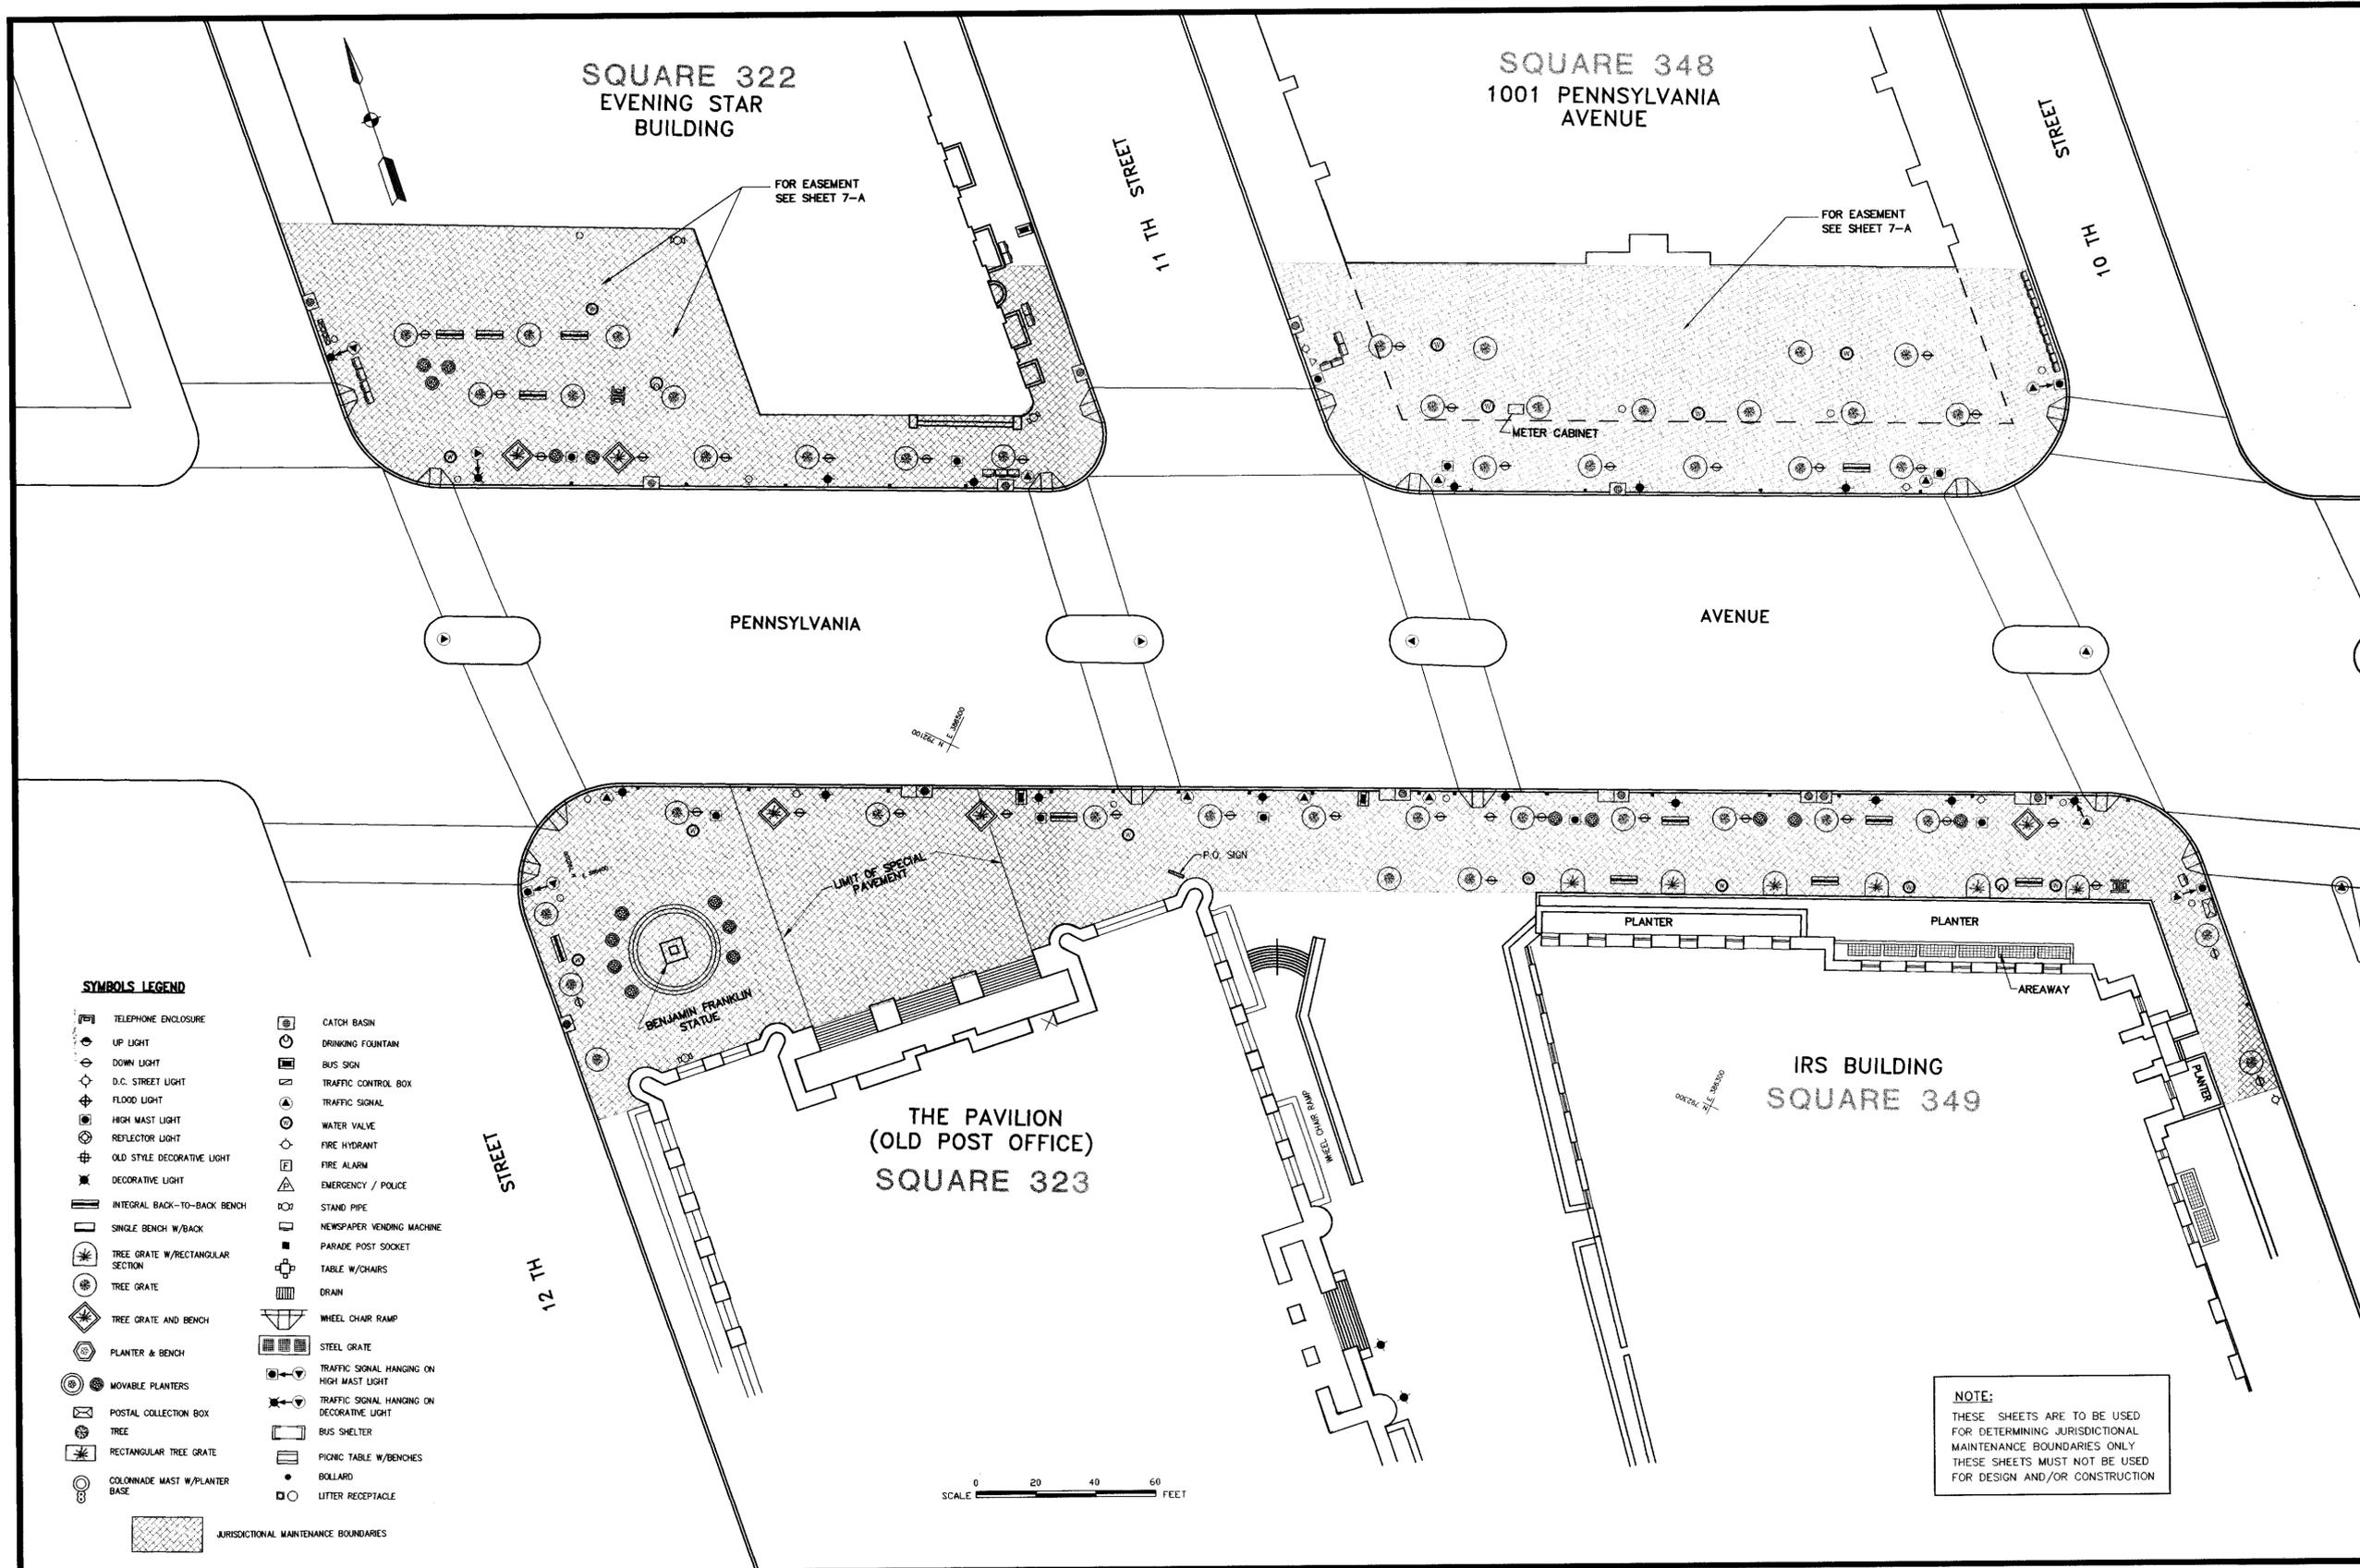

**SYMBOLS LEGEND**

- |  |                                       |  |  |
|--|---------------------------------------|--|--|
|  | TELEPHONE ENCLOSURE                   |  | CATCH BASIN                                |
|  | UP LIGHT                              |  | DRINKING FOUNTAIN                          |
|  | DOWN LIGHT                            |  | BUS SIGN                                   |
|  | D.C. STREET LIGHT                     |  | TRAFFIC CONTROL BOX                        |
|  | FLOOD LIGHT                           |  | TRAFFIC SIGNAL                             |
|  | HIGH MAST LIGHT                       |  | WATER VALVE                                |
|  | REFLECTOR LIGHT                       |  | FIRE HYDRANT                               |
|  | OLD STYLE DECORATIVE LIGHT            |  | FIRE ALARM                                 |
|  | DECORATIVE LIGHT                      |  | EMERGENCY / POLICE                         |
|  | INTEGRAL BACK-TO-BACK BENCH           |  | STAND PIPE                                 |
|  | SINGLE BENCH W/BACK                   |  | NEWSPAPER VENDING MACHINE                  |
|  | TREE GRATE W/RECTANGULAR SECTION      |  | PARADE POST SOCKET                         |
|  | TREE GRATE                            |  | TABLE W/CHAIRS                             |
|  | TREE GRATE AND BENCH                  |  | DRAIN                                      |
|  | PLANTER & BENCH                       |  | WHEEL CHAIR RAMP                           |
|  | MOVABLE PLANTERS                      |  | STEEL GRATE                                |
|  | POSTAL COLLECTION BOX                 |  | TRAFFIC SIGNAL HANGING ON HIGH MAST LIGHT  |
|  | TREE                                  |  | TRAFFIC SIGNAL HANGING ON DECORATIVE LIGHT |
|  | RECTANGULAR TREE GRATE                |  | BUS SHELTER                                |
|  | COLONNADE MAST W/PLANTER BASE         |  | PICNIC TABLE W/BENCHES                     |
|  |                                       |  | BOLLARD                                    |
|  |                                       |  | LITTER RECEPTACLE                          |
|  | JURISDICTIONAL MAINTENANCE BOUNDARIES |  |  |

**NOTE:**  
 THESE SHEETS ARE TO BE USED FOR DETERMINING JURISDICTIONAL MAINTENANCE BOUNDARIES ONLY. THESE SHEETS MUST NOT BE USED FOR DESIGN AND/OR CONSTRUCTION.

P:\PROJECTS\PROJECTS\DRAWINGS\JU-7 Mon Feb 26 16:52:41 1996

**PENNSYLVANIA AVENUE DEVELOPMENT CORPORATION**  
 1331 PENNSYLVANIA AVE., N.W.  
 WASHINGTON, D.C. 20004

**GENERAL CONSULTANTS**  
 TAMS CONSULTANTS, INC.  
 ENGINEERING CONSULTANTS  
 THE PAUL R. JACKSON CONSTRUCTION CO., INC.  
 GENERAL CONSTRUCTION CONSULTANT

**PROJECT CONSULTANT**  
 TAMS CONSULTANTS, INC.  
 GENERAL ENGINEERING CONSULTANTS  
 2101 WILSON BLVD., ARLINGTON, VA. 22201

SEAL

DATE	BY	REVISIONS


**DRAWING INFORMATION**

SCALE	SCALE: 1" = 20'
DRAWN	MZ DATE 02 26 1996
CHECKED	FA DATE
APPROVED	IB DATE
PADC APPROVED	DATE

**PUBLIC IMPROVEMENTS PROGRAM SIDEWALK IMPROVEMENTS-6TH, D & E STREETS**  
 DRAWING NUMBER SHEET NUMBER

12TH STREET TO 10TH STREET

**JURISDICTIONAL MAINTENANCE BOUNDARIES**

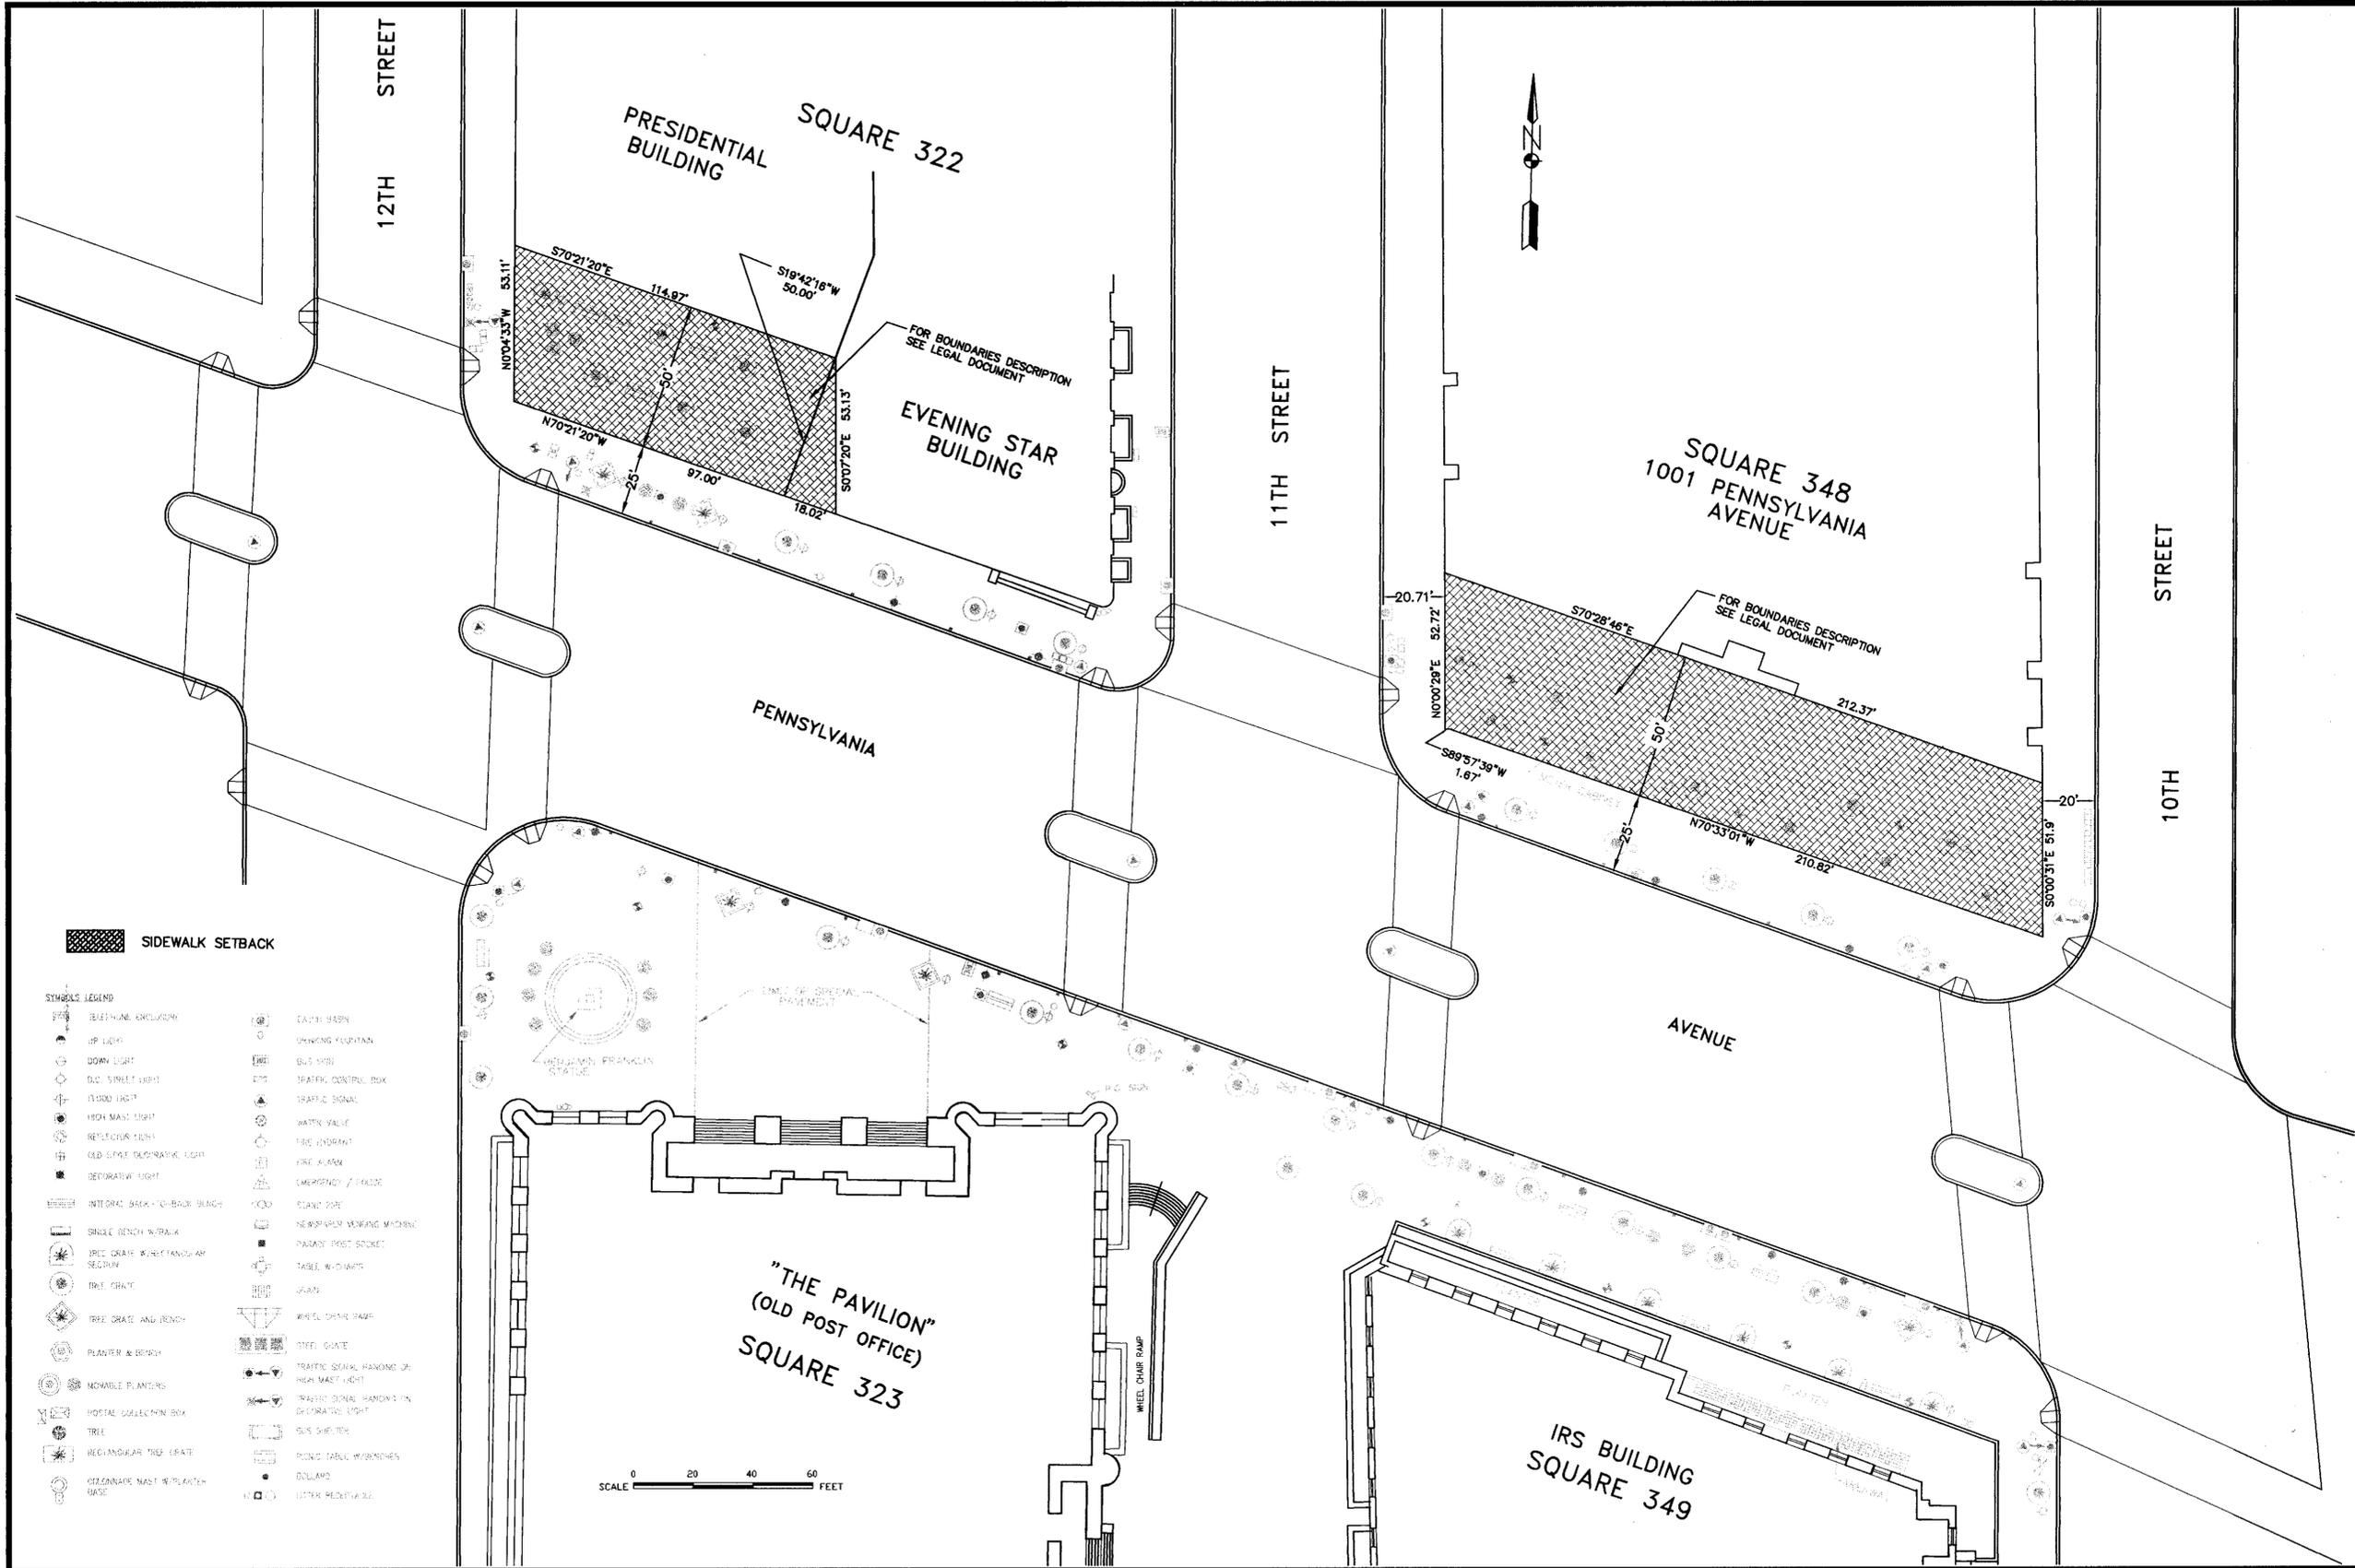

SIDEWALK SETBACK

**SYMBOLS LEGEND**

- |  |                                  |  |  |
|--|----------------------------------|--|--|
|  | TELEPHONE ENCLOSURE              |  | CANTEEN BASIN                              |
|  | UP LIGHT                         |  | SINKING FOUNTAIN                           |
|  | DOWN LIGHT                       |  | BUS STOP                                   |
|  | D.C. STREET LIGHT                |  | TRAFFIC CONTROL BOX                        |
|  | FLUORESCENT LIGHT                |  | TRAFFIC SIGNAL                             |
|  | HIGH MAST LIGHT                  |  | WATER VALVE                                |
|  | REFLECTOR LIGHT                  |  | FIRE HYDRANT                               |
|  | OLD STYLE DECORATIVE LIGHT       |  | FIRE ALARM                                 |
|  | DECORATIVE LIGHT                 |  | EMERGENCY / TRAFFIC                        |
|  | INTEGRAL BACK-CHAMBER BRANCH     |  | ISLAND SIGN                                |
|  | SINGLE BENCH W/PARK              |  | NEWSPAPER VENDING MACHINE                  |
|  | TREE GRATE W/RECTANGULAR SECTION |  | PARADE POST SOCKET                         |
|  | TREE GRATE                       |  | TABLE W/CHAIRS                             |
|  | TREE GRATE AND BENCH             |  | JAMB                                       |
|  | PLANTER & BENCH                  |  | WHEEL CHAIR RAMP                           |
|  | MOVABLE PLANTERS                 |  | STEEL GRATE                                |
|  | POSTAL COLLECTION BOX            |  | TRAFFIC SIGNAL HOUSING W/ HIGH MAST LIGHT  |
|  | TREE                             |  | TRAFFIC SIGNAL HOUSING W/ DECORATIVE LIGHT |
|  | RECTANGULAR TREE GRATE           |  | BUS SHELTER                                |
|  | ORNATE MAST W/PLANTER BASE       |  | ROUND TABLE W/BENCHES                      |
|  |                                  |  | BOLLARD                                    |
|  |                                  |  | LITTER RECEPTACLE                          |

SCALE 0 20 40 60 FEET

**PENNSYLVANIA AVENUE DEVELOPMENT CORPORATION**  
 1331 PENNSYLVANIA AVE., N.W.  
 WASHINGTON, D.C. 20004

**GENERAL CONSULTANTS**  
 TAMS CONSULTANTS, INC.  
 ENGINEERING CONSULTANTS  
 THE PAUL R. JACKSON CONSTRUCTION CO., INC.  
 GENERAL CONSTRUCTION CONSULTANT

**PROJECT CONSULTANT**  
 TAMS CONSULTANTS, INC.  
 GENERAL ENGINEERING CONSULTANTS  
 2101 WILSON BLVD., ARLINGTON, VA. 22201


DATE	BY	REVISIONS

**DRAWING INFORMATION**

SCALE	1" = 20'
DRAWN	FA DATE 02.28.1998
CHECKED	DATE
APPROVED	IB DATE
PADC APPROVED	DATE

**PUBLIC IMPROVEMENTS PROGRAM SIDEWALK IMPROVEMENTS-6TH, D & E STREETS**  
 DRAWING TITLE: **SQUARE 348**  
 DRAWING NUMBER: **EASEMENTS**  
 SHEET NUMBER: **7A OF 25**

P:\PROJECTS\PROJECTS\PROJECTS\DRAWINGS\JUL-7-A Mon Feb 26 14:03:41 1998

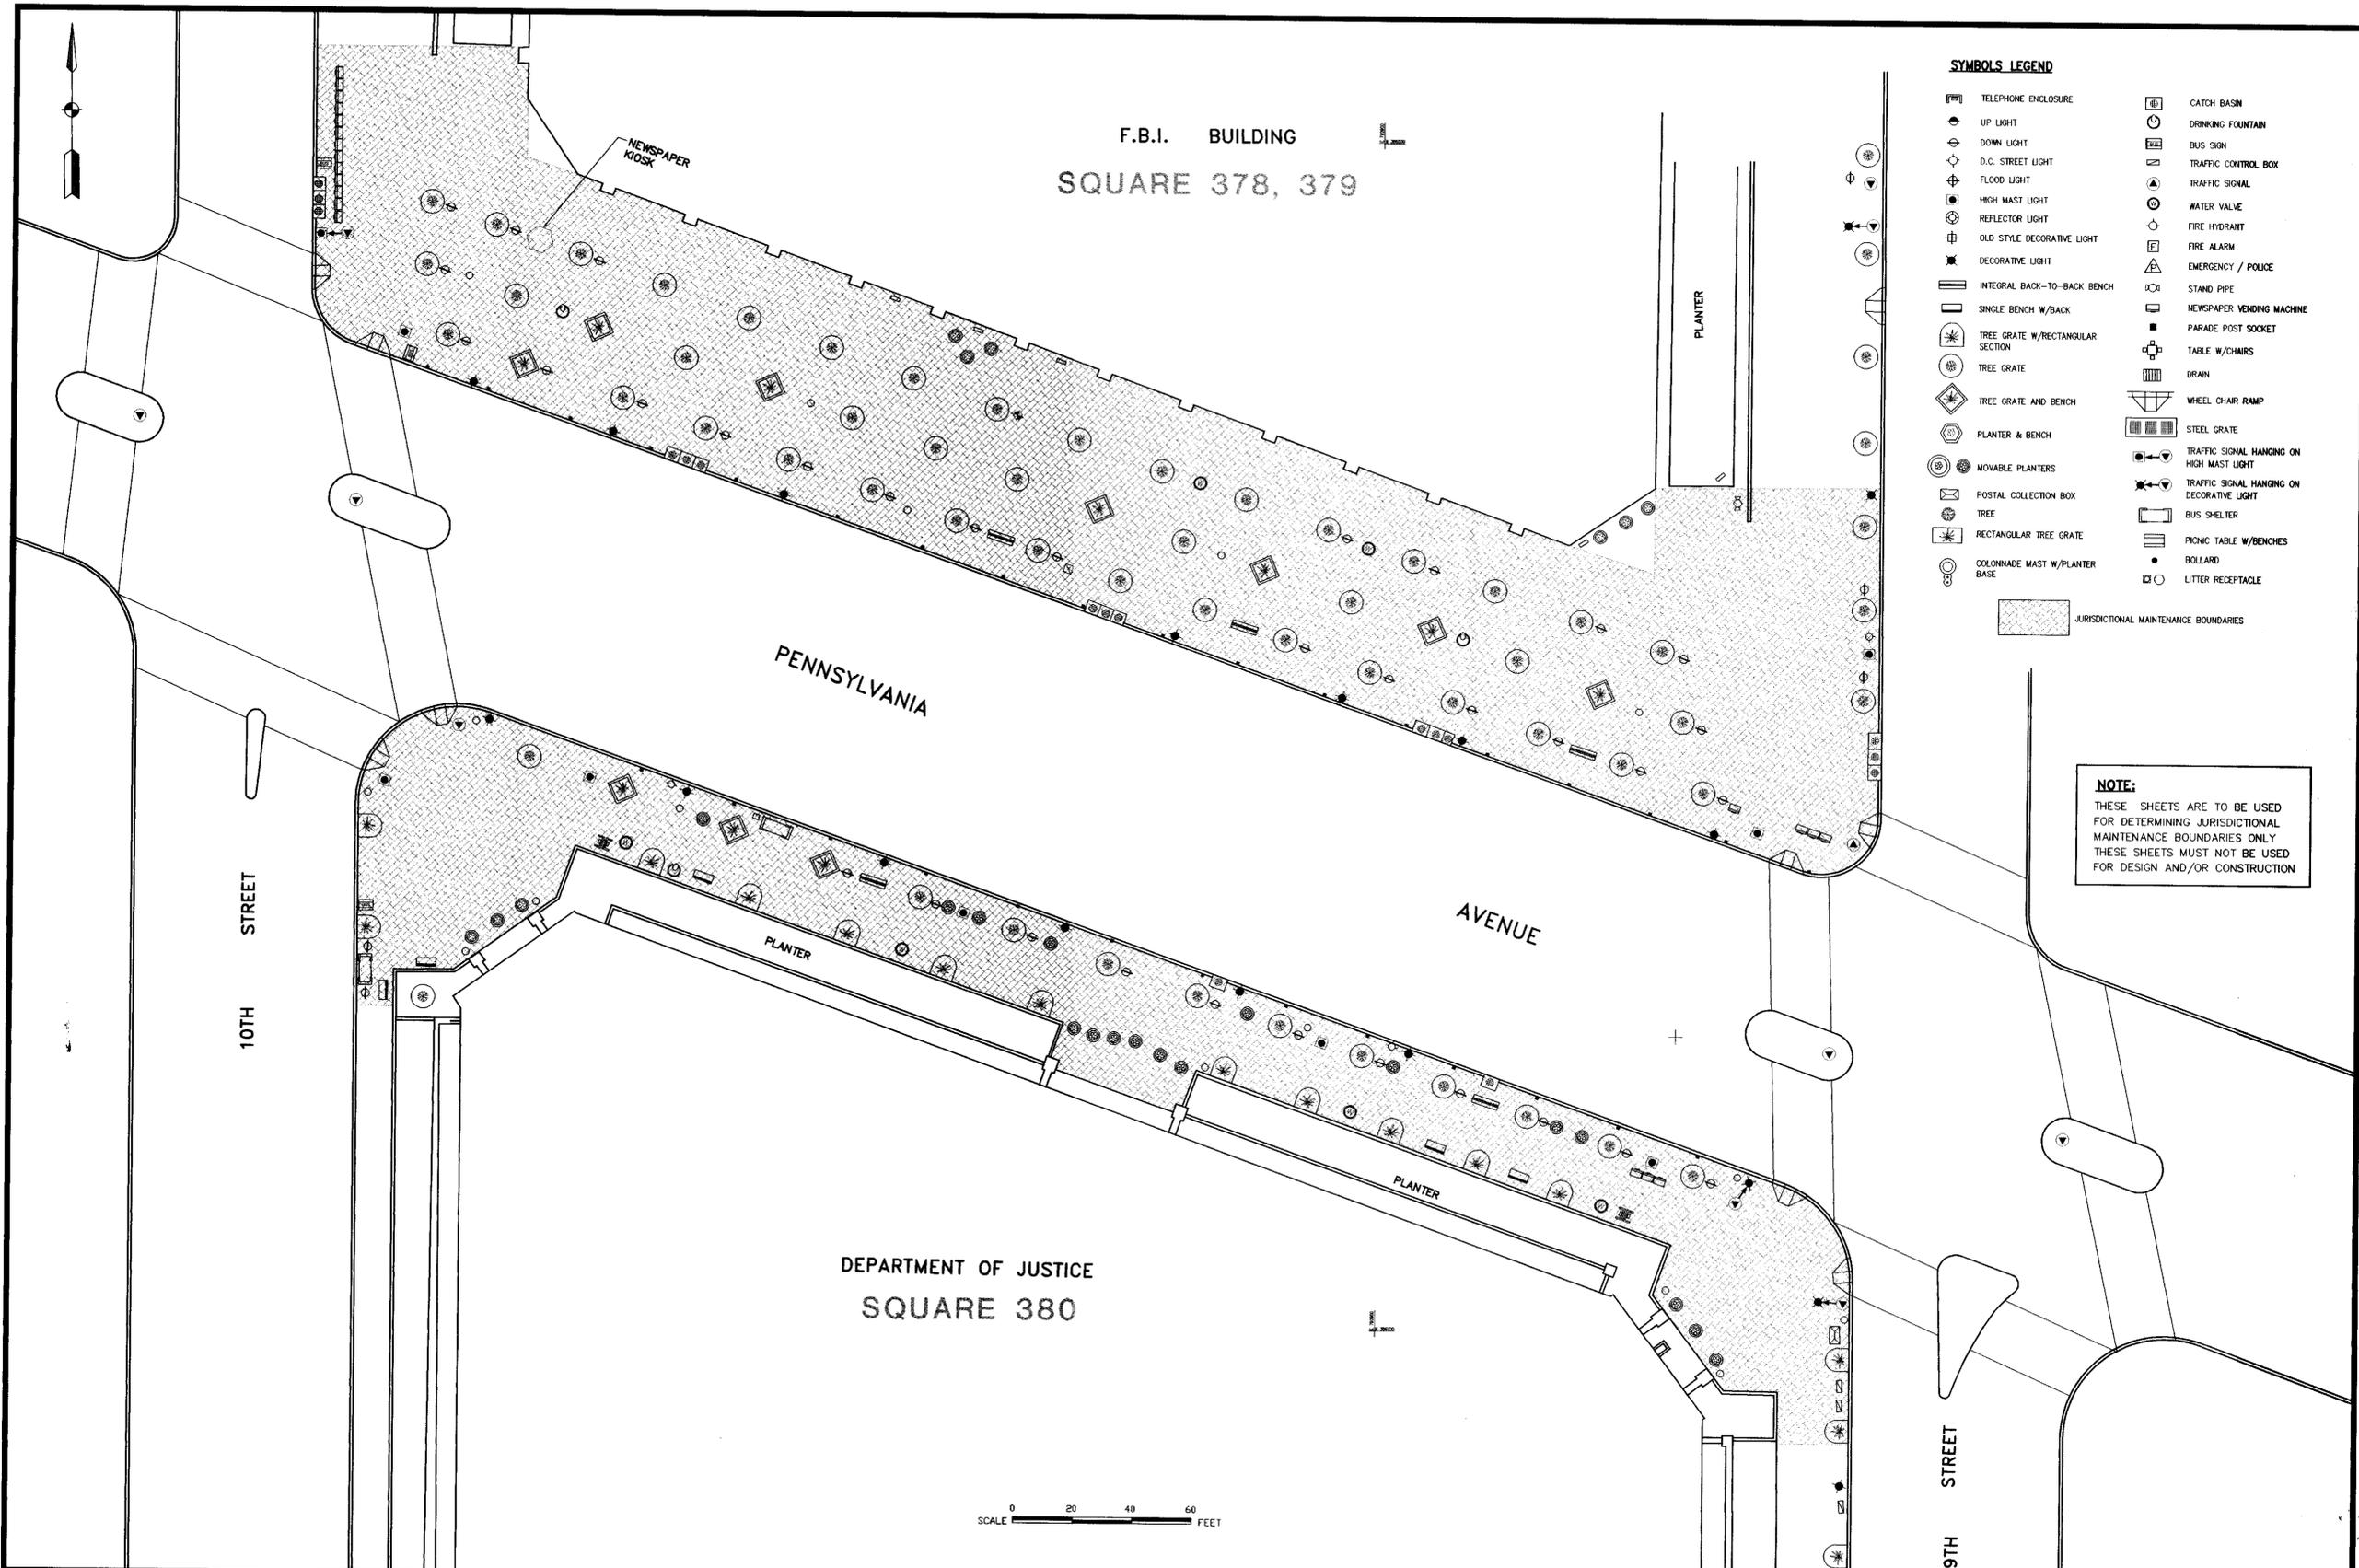

F.B.I. BUILDING  
 SQUARE 378, 379

PENNSYLVANIA

AVENUE

DEPARTMENT OF JUSTICE  
 SQUARE 380

10TH STREET


9TH STREET

**SYMBOLS LEGEND**

☐ TELEPHONE ENCLOSURE	☐ CATCH BASIN
⬆ UP LIGHT	⊕ DRINKING FOUNTAIN
⬇ DOWN LIGHT	☑ BUS SIGN
⊕ D.C. STREET LIGHT	☑ TRAFFIC CONTROL BOX
☑ FLOOD LIGHT	⊕ TRAFFIC SIGNAL
⊕ HIGH MAST LIGHT	⊕ WATER VALVE
⊕ REFLECTOR LIGHT	⊕ FIRE HYDRANT
⊕ OLD STYLE DECORATIVE LIGHT	☑ FIRE ALARM
☑ DECORATIVE LIGHT	⊕ EMERGENCY / POLICE
☑ INTEGRAL BACK-TO-BACK BENCH	☑ STAND PIPE
☑ SINGLE BENCH W/BACK	☑ NEWSPAPER VENDING MACHINE
☑ TREE GRATE W/RECTANGULAR SECTION	☑ PARADE POST SOCKET
☑ TREE GRATE	☑ TABLE W/CHAIRS
☑ TREE GRATE AND BENCH	☑ DRAIN
☑ PLANTER & BENCH	☑ WHEEL CHAIR RAMP
☑ MOVABLE PLANTERS	☑ STEEL GRATE
☑ POSTAL COLLECTION BOX	☑ TRAFFIC SIGNAL HANGING ON HIGH MAST LIGHT
☑ TREE	☑ TRAFFIC SIGNAL HANGING ON DECORATIVE LIGHT
☑ RECTANGULAR TREE GRATE	☑ BUS SHELTER
☑ COLONNADE MAST W/PLANTER BASE	☑ PICNIC TABLE W/BENCHES
	● BOLLARD
	☑ LITTER RECEPTACLE

☑ JURISDICTIONAL MAINTENANCE BOUNDARIES

**NOTE:**  
 THESE SHEETS ARE TO BE USED FOR DETERMINING JURISDICTIONAL MAINTENANCE BOUNDARIES ONLY. THESE SHEETS MUST NOT BE USED FOR DESIGN AND/OR CONSTRUCTION.

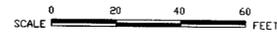

P:\PROJECTS\PROJECTS\DRAWINGS\U-8 Mon Feb 26 16:44:09 1996

**PENNSYLVANIA AVENUE DEVELOPMENT CORPORATION**  
 1331 PENNSYLVANIA AVE., N.W.  
 WASHINGTON, D.C. 20004


**GENERAL CONSULTANTS**  
 TAMS CONSULTANTS, INC.  
 ENGINEERING CONSULTANTS  
 THE PAUL R. JACKSON CONSTRUCTION CO., INC.  
 GENERAL CONSTRUCTION CONSULTANT

**PROJECT CONSULTANT**  
 TAMS CONSULTANTS, INC.  
 GENERAL ENGINEERING CONSULTANTS  
 2101 WILSON BLVD., ARLINGTON, VA. 22201

DATE	BY	REVISIONS

**DRAWING INFORMATION**  
 SCALE: 1" = 20'  
 DRAWN: MZ DATE: 02.26.1996  
 CHECKED: FA DATE:              
 APPROVED: IB DATE:              
 PADC APPROVED:              
 DATE:                            

**PUBLIC IMPROVEMENTS PROGRAM SIDEWALK IMPROVEMENTS-6TH, D & E STREETS**  
 DRAWING TITLE: 10TH STREET TO 9TH STREET  
 DRAWING NUMBER:              
 SHEET NUMBER:              
**JURISDICTIONAL MAINTENANCE BOUNDARIES**  
 8 of 25

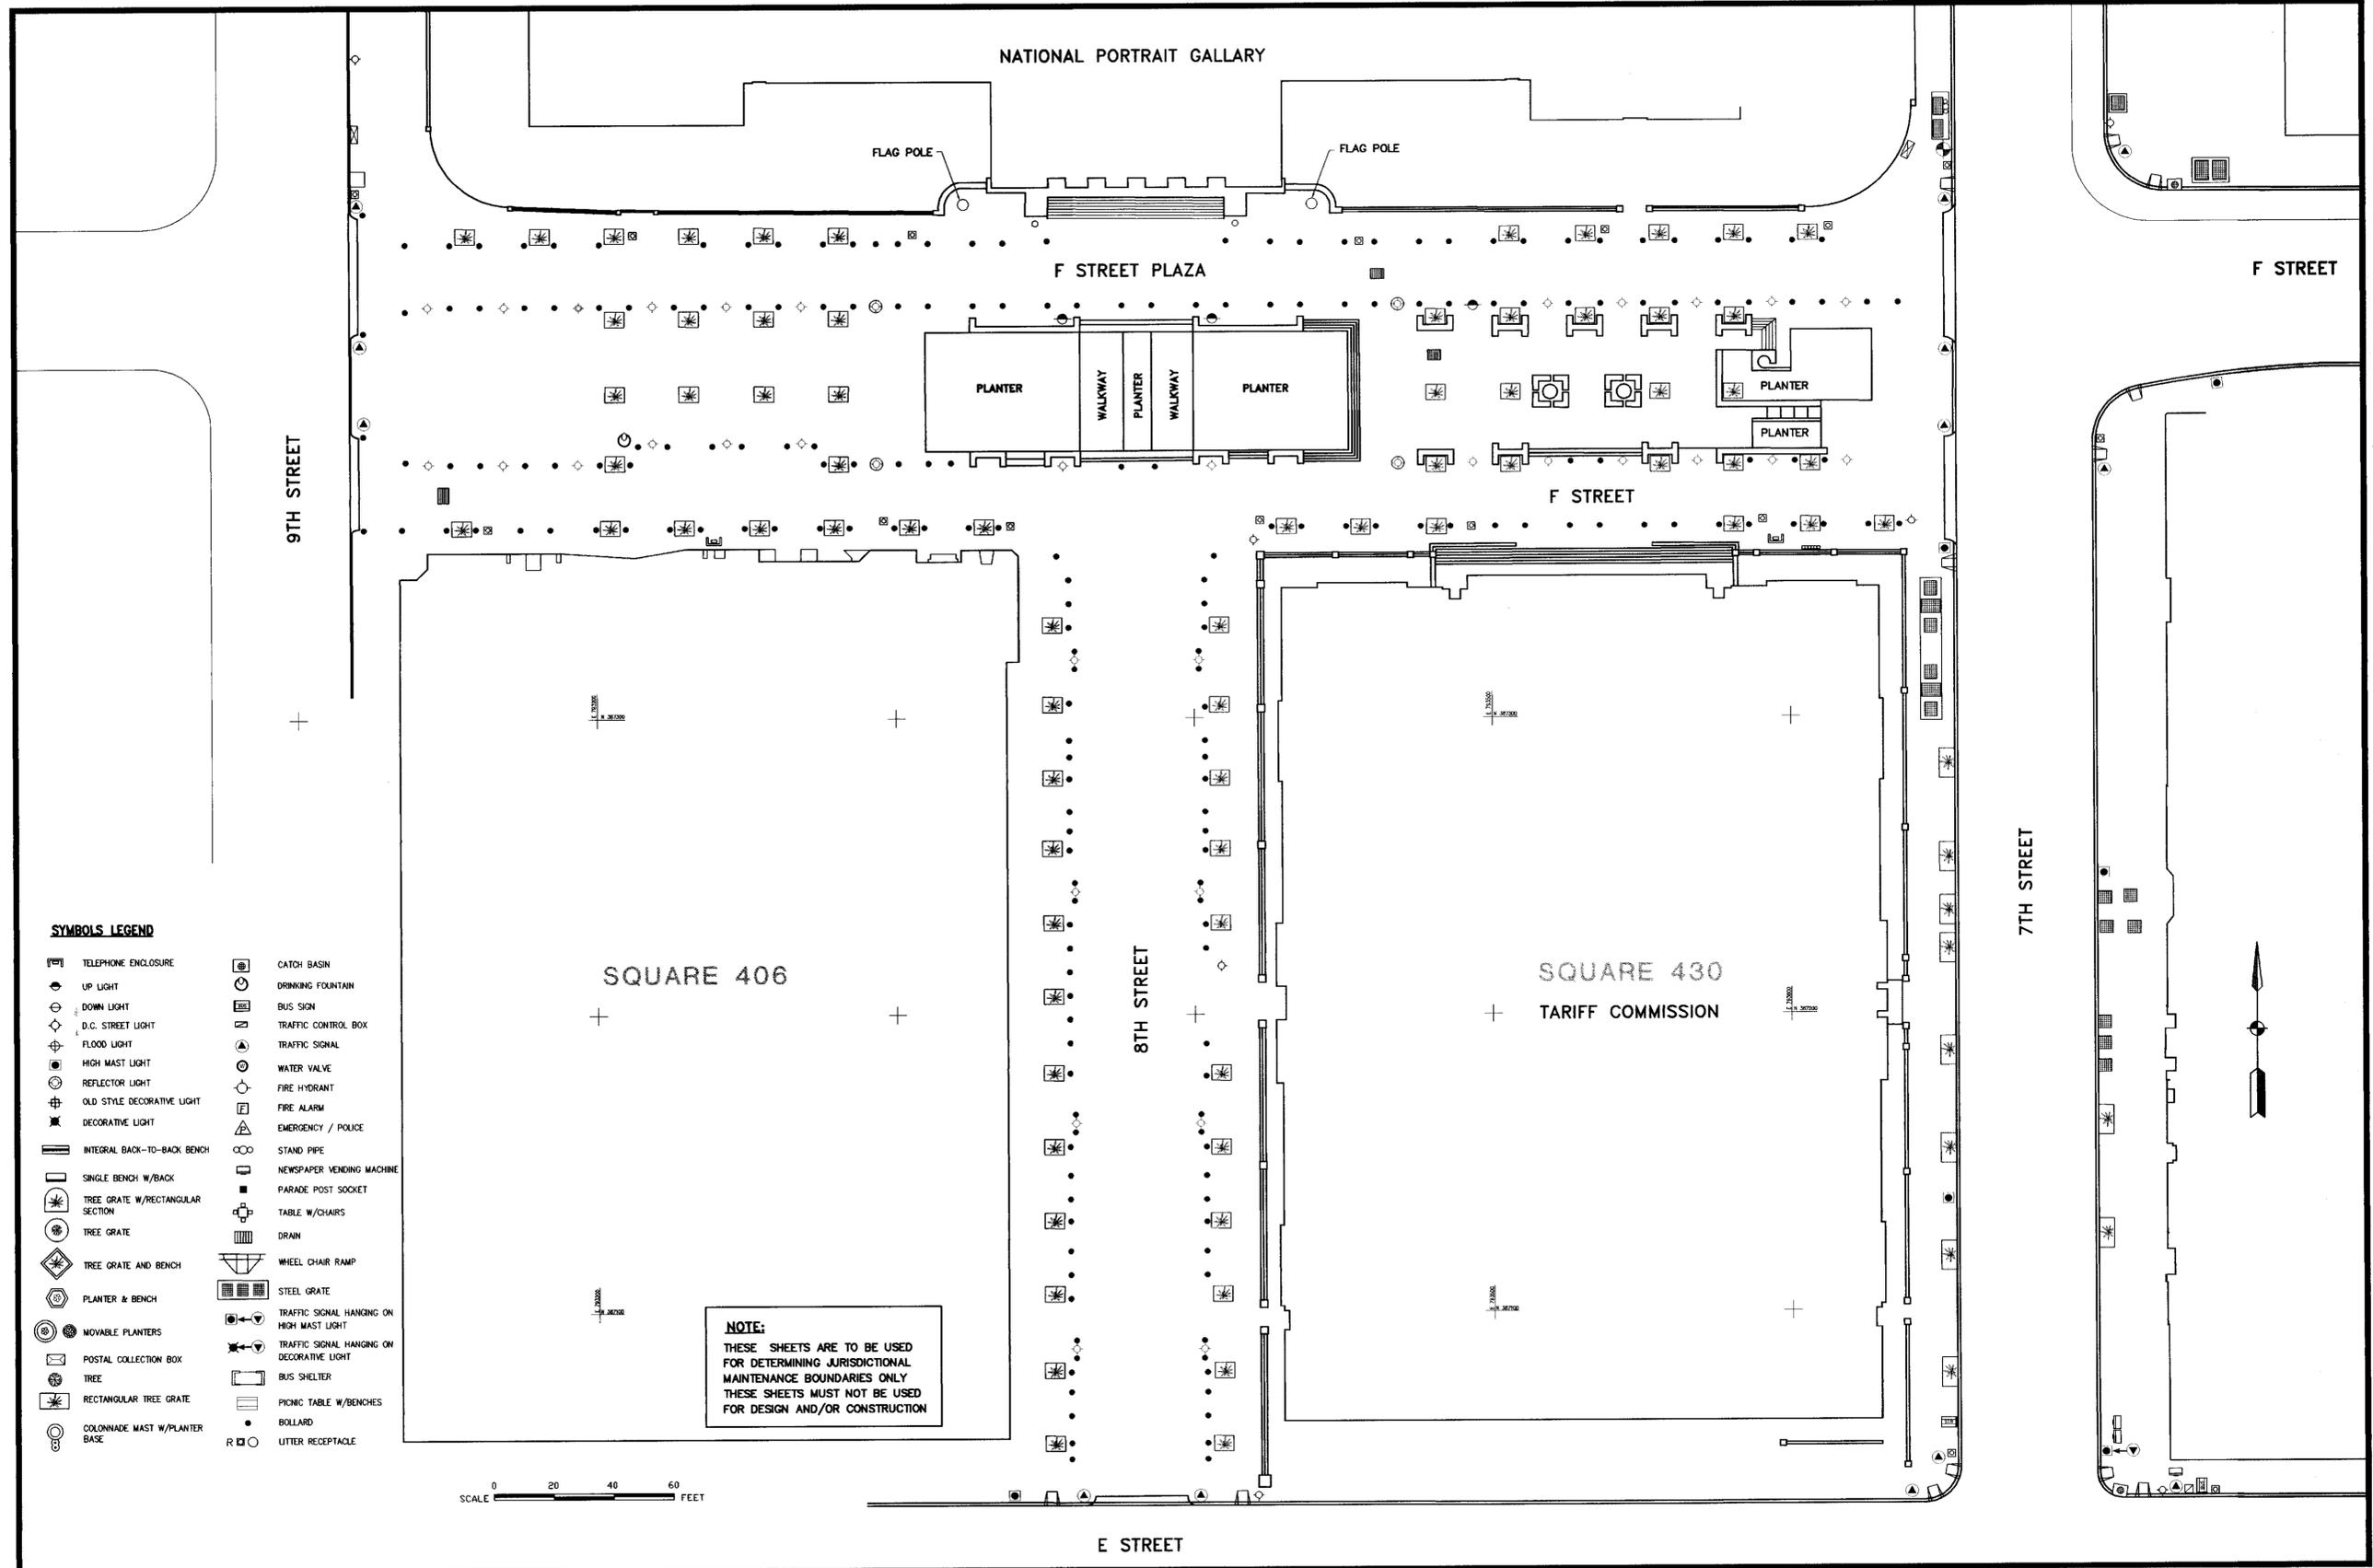

**SYMBOLS LEGEND**

- |                                    |  |
|------------------------------------|--|
| ☐ TELEPHONE ENCLOSURE              | ⊕ CATCH BASIN                                |
| ⬆ UP LIGHT                         | ⊕ DRINKING FOUNTAIN                          |
| ⬇ DOWN LIGHT                       | ⊕ BUS SIGN                                   |
| ⬆ D.C. STREET LIGHT                | ⊕ TRAFFIC CONTROL BOX                        |
| ⊕ FLOOD LIGHT                      | ⊕ TRAFFIC SIGNAL                             |
| ⊕ HIGH MAST LIGHT                  | ⊕ WATER VALVE                                |
| ⊕ REFLECTOR LIGHT                  | ⊕ FIRE HYDRANT                               |
| ⊕ OLD STYLE DECORATIVE LIGHT       | ⊕ FIRE ALARM                                 |
| ⊕ DECORATIVE LIGHT                 | ⊕ EMERGENCY / POLICE                         |
| ⊕ INTEGRAL BACK-TO-BACK BENCH      | ⊕ STAND PIPE                                 |
| ⊕ SINGLE BENCH W/BACK              | ⊕ NEWSPAPER VENDING MACHINE                  |
| ⊕ TREE GRATE W/RECTANGULAR SECTION | ⊕ PARADE POST SOCKET                         |
| ⊕ TREE GRATE                       | ⊕ TABLE W/CHAIRS                             |
| ⊕ TREE GRATE AND BENCH             | ⊕ DRAIN                                      |
| ⊕ PLANTER & BENCH                  | ⊕ WHEEL CHAIR RAMP                           |
| ⊕ MOVABLE PLANTERS                 | ⊕ STEEL GRATE                                |
| ⊕ POSTAL COLLECTION BOX            | ⊕ TRAFFIC SIGNAL HANGING ON HIGH MAST LIGHT  |
| ⊕ TREE                             | ⊕ TRAFFIC SIGNAL HANGING ON DECORATIVE LIGHT |
| ⊕ RECTANGULAR TREE GRATE           | ⊕ BUS SHELTER                                |
| ⊕ COLONNADE MAST W/PLANTER BASE    | ⊕ PICNIC TABLE W/BENCHES                     |
|                                    | ⊕ BOLLARD                                    |
|                                    | ⊕ LITTER RECEPTACLE                          |

**NOTE:**  
 THESE SHEETS ARE TO BE USED FOR DETERMINING JURISDICTIONAL MAINTENANCE BOUNDARIES ONLY. THESE SHEETS MUST NOT BE USED FOR DESIGN AND/OR CONSTRUCTION.



**PENNSYLVANIA AVENUE DEVELOPMENT CORPORATION**  
 1331 PENNSYLVANIA AVE., N.W.  
 WASHINGTON, D.C. 20004

**GENERAL CONSULTANTS**  
 TAMS CONSULTANTS, INC.  
 ENGINEERING CONSULTANTS  
 THE PAUL R. JACKSON CONSTRUCTION CO., INC.  
 GENERAL CONSTRUCTION CONSULTANT

**PROJECT CONSULTANT**  
 TAMS CONSULTANTS, INC.  
 GENERAL ENGINEERING CONSULTANTS  
 2101 WILSON BLVD., ARLINGTON, VA. 22201

DATE	BY	REVISIONS



**DRAWING INFORMATION**  
 SCALE: 1" = 20'  
 DRAWN: MZ DATE: 02/26/1996  
 CHECKED: \_\_\_\_\_ DATE: \_\_\_\_\_  
 APPROVED: IB DATE: \_\_\_\_\_  
 PADC APPROVED: \_\_\_\_\_ DATE: \_\_\_\_\_

**PUBLIC IMPROVEMENTS PROGRAM SIDEWALK IMPROVEMENTS-6TH, D & E STREETS**  
 DRAWING TITLE: 8TH STREET/E STREET TO F STREET  
 DRAWING NUMBER: \_\_\_\_\_ SHEET NUMBER: \_\_\_\_\_

**JURISDICTIONAL MAINTENANCE BOUNDARIES**

P:\PROJECTS\PROJECTS\DRAWINGS\U-9 Mon Feb 26 14:10:42 1996

P:\PROJECTS\PROJECTS\PAUC DRAWINGS\JU-10 Mon Feb 26 14:14:32 1996

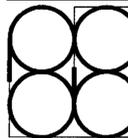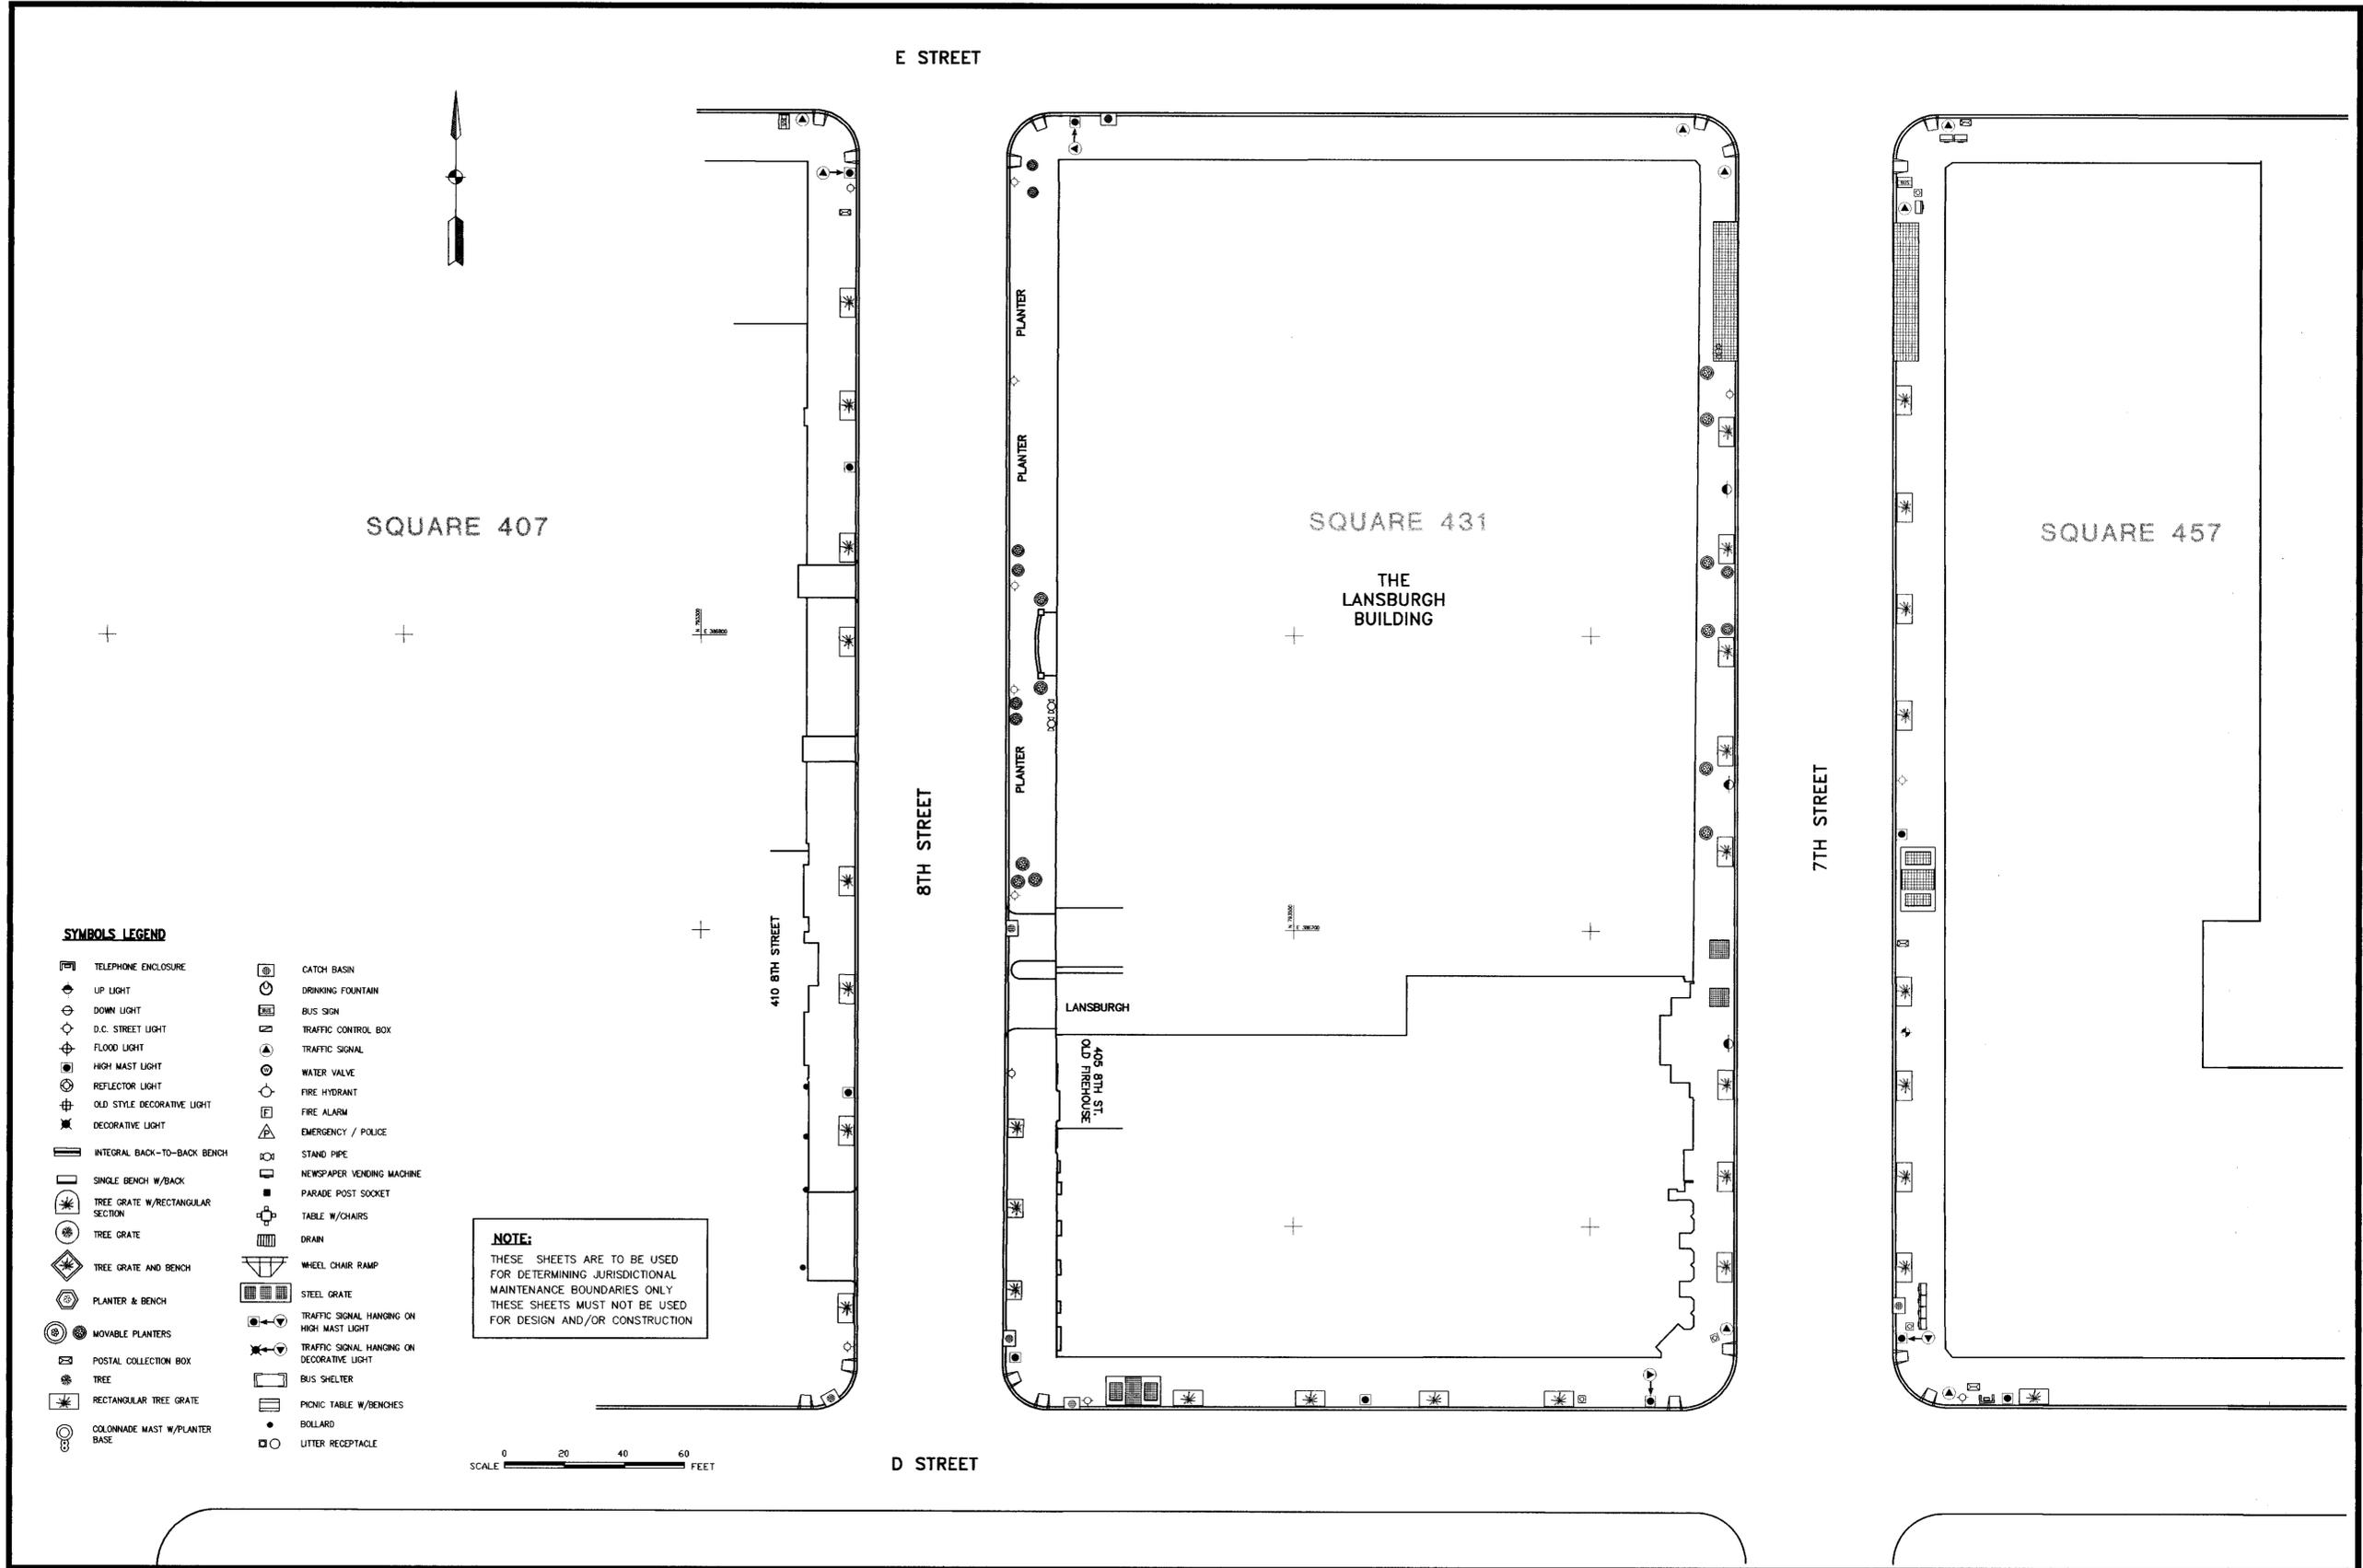

**PENNSYLVANIA AVENUE DEVELOPMENT CORPORATION**  
 1331 PENNSYLVANIA AVE., N.W.  
 WASHINGTON, D.C. 20004

**GENERAL CONSULTANTS**  
 TAMS CONSULTANTS, INC.  
 ENGINEERING CONSULTANTS  
 THE PAUL R. JACKSON CONSTRUCTION CO., INC.  
 GENERAL CONSTRUCTION CONSULTANT

**PROJECT CONSULTANT**  
 TAMS CONSULTANTS, INC.  
 GENERAL ENGINEERING CONSULTANTS  
 2101 WILSON BLVD., ARLINGTON, VA. 22201


SEAL

DATE	BY	REVISIONS

**DRAWING INFORMATION**  
 SCALE: 1" = 20'  
 DRAWN: MZ DATE: 02 26 1996  
 CHECKED: DATE:   
 APPROVED: IB DATE:   
 PAUC APPROVED:   
 DATE:

PUBLIC IMPROVEMENTS PROGRAM SIDEWALK IMPROVEMENTS-6TH, D & E STREETS  
 DRAWING TITLE: 8TH STREET/D STREET TO E STREET  
 DRAWING NUMBER: SHEET NUMBER:

**JURISDICTIONAL MAINTENANCE BOUNDARIES**

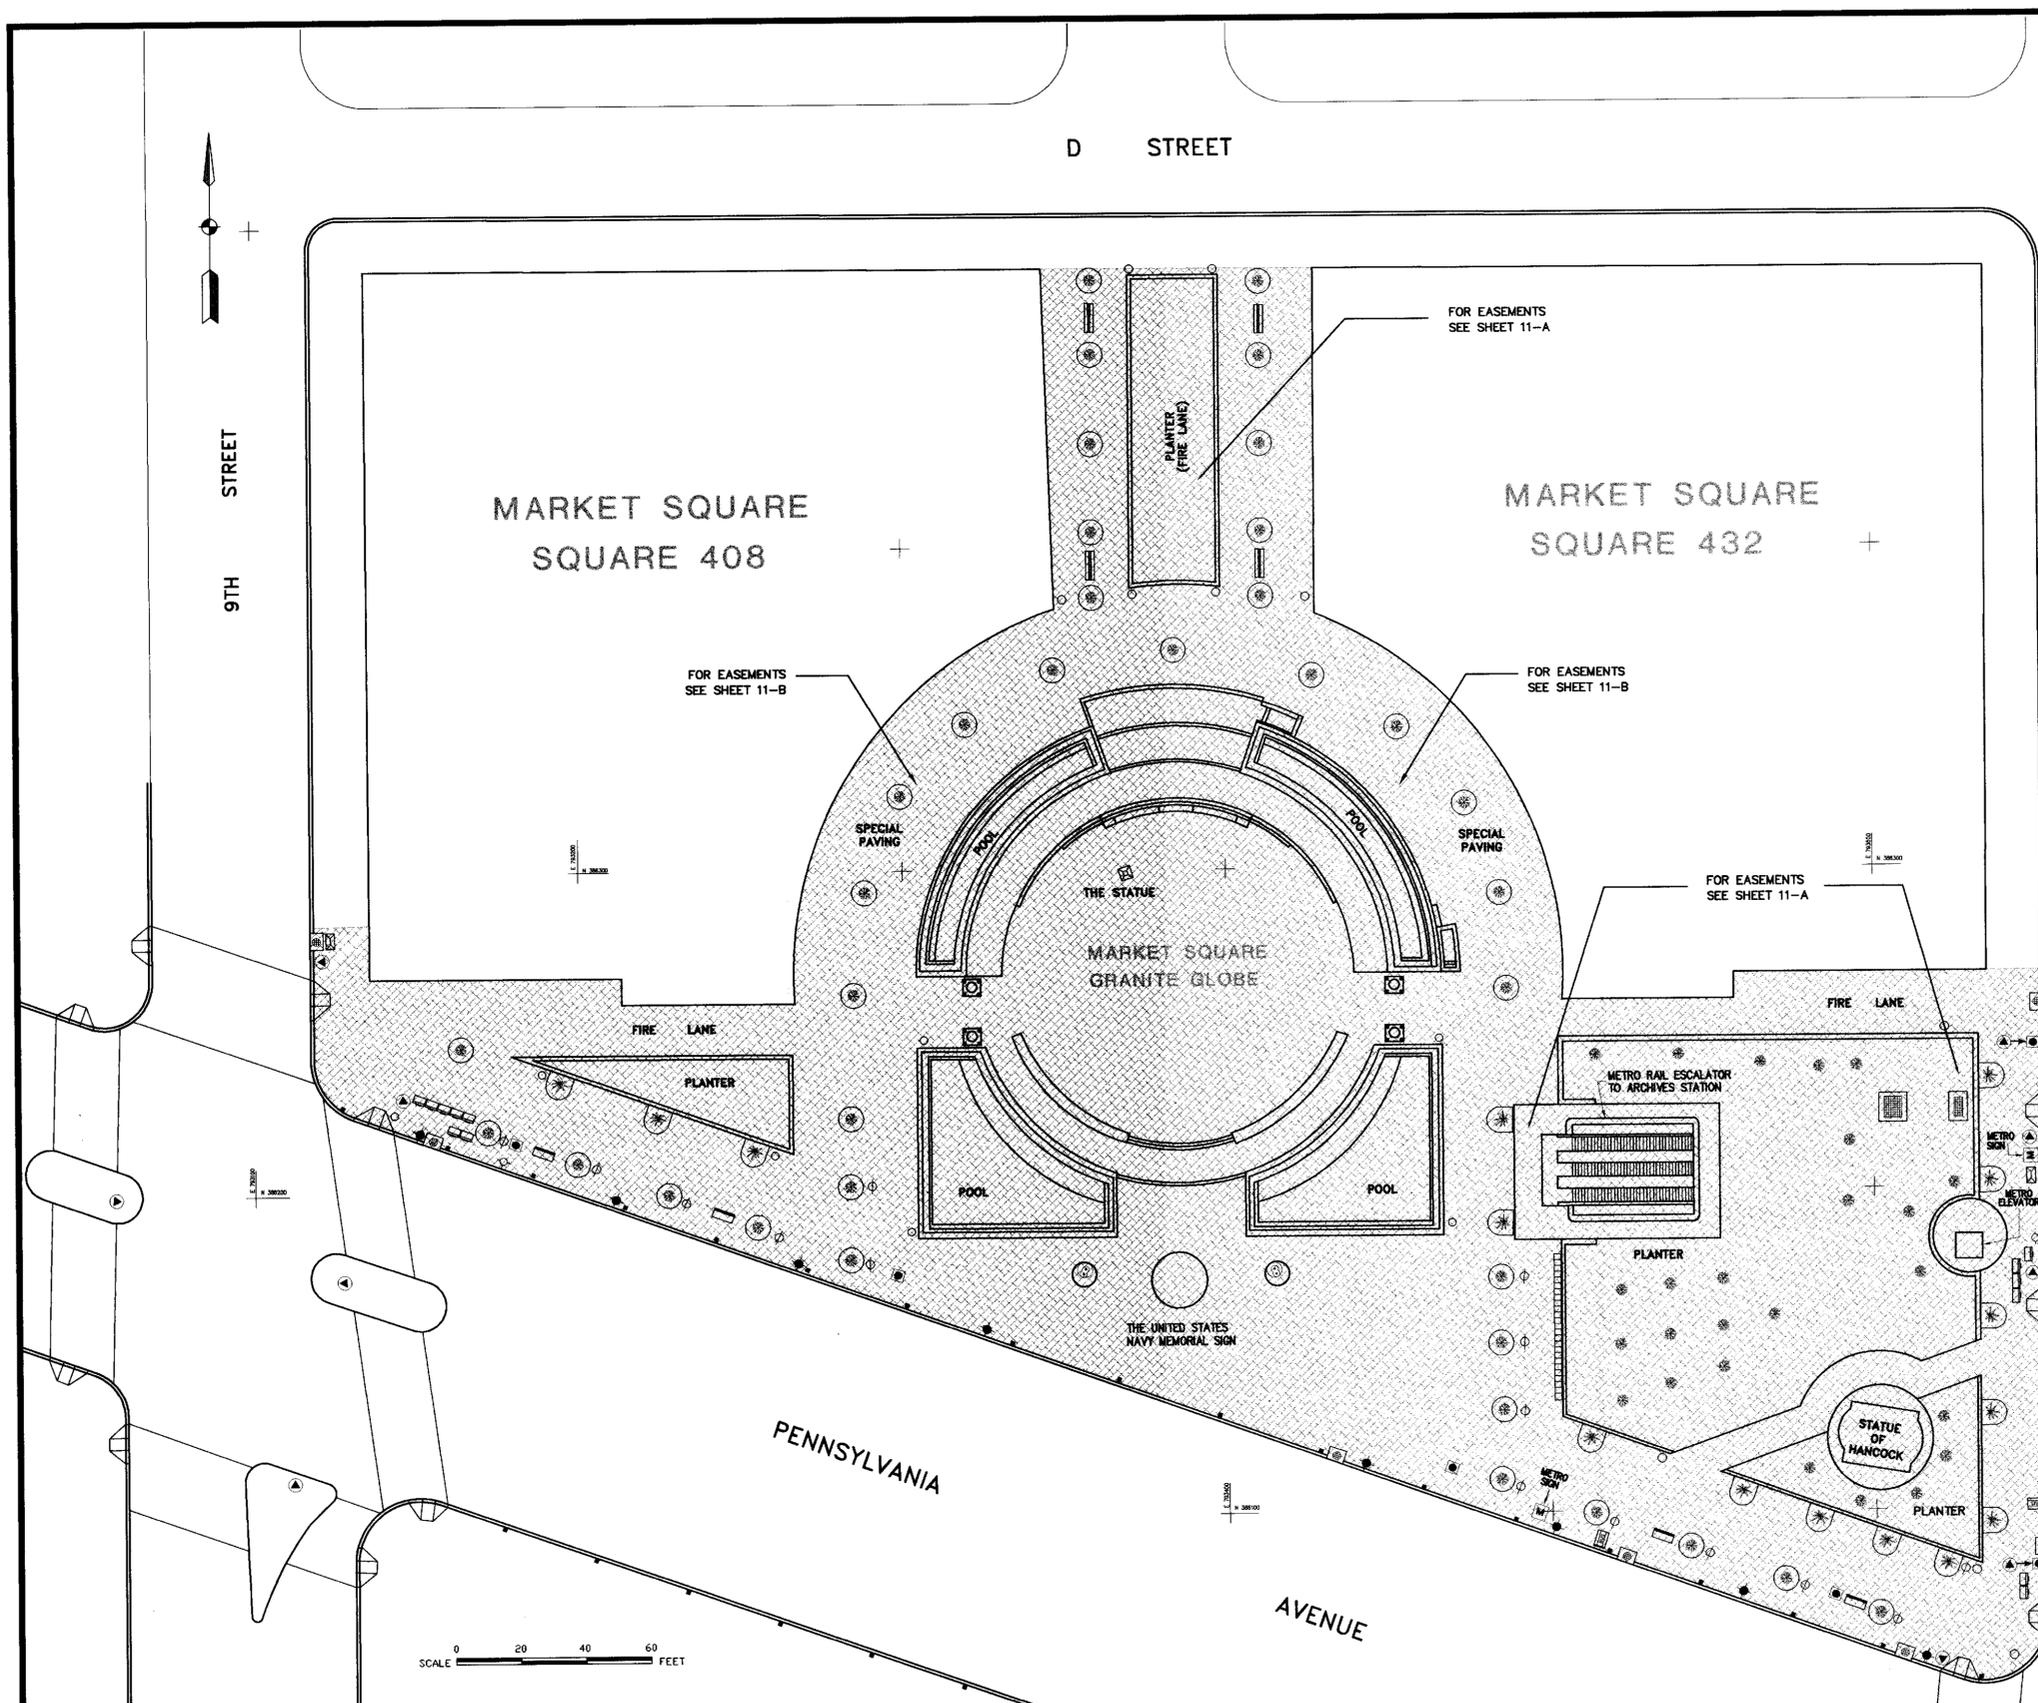

**NOTE:**  
 THESE SHEETS ARE TO BE USED FOR DETERMINING JURISDICTIONAL MAINTENANCE BOUNDARIES ONLY. THESE SHEETS MUST NOT BE USED FOR DESIGN AND/OR CONSTRUCTION.

**SYMBOLS LEGEND**

- |                                    |  |
|------------------------------------|--|
| ☐ TELEPHONE ENCLOSURE              | ☐ CATCH BASIN                                |
| ⬆ UP LIGHT                         | ⊕ DRINKING FOUNTAIN                          |
| ⬇ DOWN LIGHT                       | ☑ BUS SIGN                                   |
| ⊕ D.C. STREET LIGHT                | ☑ TRAFFIC CONTROL BOX                        |
| ⊕ FLOOD LIGHT                      | ☑ TRAFFIC SIGNAL                             |
| ⊕ HIGH MAST LIGHT                  | ⊕ WATER VALVE                                |
| ⊕ REFLECTOR LIGHT                  | ⊕ FIRE HYDRANT                               |
| ⊕ OLD STYLE DECORATIVE LIGHT       | ⊕ FIRE ALARM                                 |
| ⊕ DECORATIVE LIGHT                 | ⊕ EMERGENCY / POLICE                         |
| ▬ INTEGRAL BACK-TO-BACK BENCH      | ⊕ STAND PIPE                                 |
| ▬ SINGLE BENCH W/BACK              | ☑ NEWSPAPER VENDING MACHINE                  |
| ☑ TREE GRATE W/RECTANGULAR SECTION | ☑ PARADE POST SOCKET                         |
| ☑ TREE GRATE                       | ☑ TABLE W/CHAIRS                             |
| ☑ TREE GRATE AND BENCH             | ☑ DRAIN                                      |
| ☑ PLANTER & BENCH                  | ☑ WHEEL CHAIR RAMP                           |
| ☑ MOVABLE PLANTERS                 | ☑ STEEL GRATE                                |
| ☑ POSTAL COLLECTION BOX            | ☑ TRAFFIC SIGNAL HANGING ON HIGH MAST LIGHT  |
| ☑ TREE                             | ☑ TRAFFIC SIGNAL HANGING ON DECORATIVE LIGHT |
| ☑ RECTANGULAR TREE GRATE           | ☑ BUS SHELTER                                |
| ☑ COLONNADE MAST W/PLANTER BASE    | ☑ PICNIC TABLE W/BENCHES                     |
|                                    | ☑ BOLLARD                                    |
|                                    | ☑ LITTER RECEPTACLE                          |
|                                    | ☑ JURISDICTIONAL MAINTENANCE BOUNDARIES      |



P:\PROJECTS\PROJECTS\PAID\DRAWINGS\JD-11 Mon Feb 26 17:03:46 1996

**PENNSYLVANIA AVENUE DEVELOPMENT CORPORATION**  
 1331 PENNSYLVANIA AVE., N.W.  
 WASHINGTON, D.C. 20004

**GENERAL CONSULTANTS**  
 TAMS CONSULTANTS, INC.  
 ENGINEERING CONSULTANTS  
 THE PAUL R. JACKSON CONSTRUCTION CO., INC.  
 GENERAL CONSTRUCTION CONSULTANT


**PROJECT CONSULTANT**  
 TAMS CONSULTANTS, INC.  
 GENERAL ENGINEERING CONSULTANTS  
 2101 WILSON BLVD., ARLINGTON, VA. 22201

DATE	BY	REVISIONS

**DRAWING INFORMATION**  
 SCALE 1" = 20'  
 DRAWN MZ DATE 02 26 1996  
 CHECKED AF DATE  
 APPROVED IB DATE  
 PADC APPROVED  
 DATE

**PUBLIC IMPROVEMENTS PROGRAM SIDEWALK IMPROVEMENTS-6TH, D & E STREETS**  
 DRAWING TITLE MARKET SQUARE/9TH ST. TO 7TH ST. DRAWING NUMBER SHEET NUMBER

**JURISDICTIONAL MAINTENANCE BOUNDARIES** 11 of 25

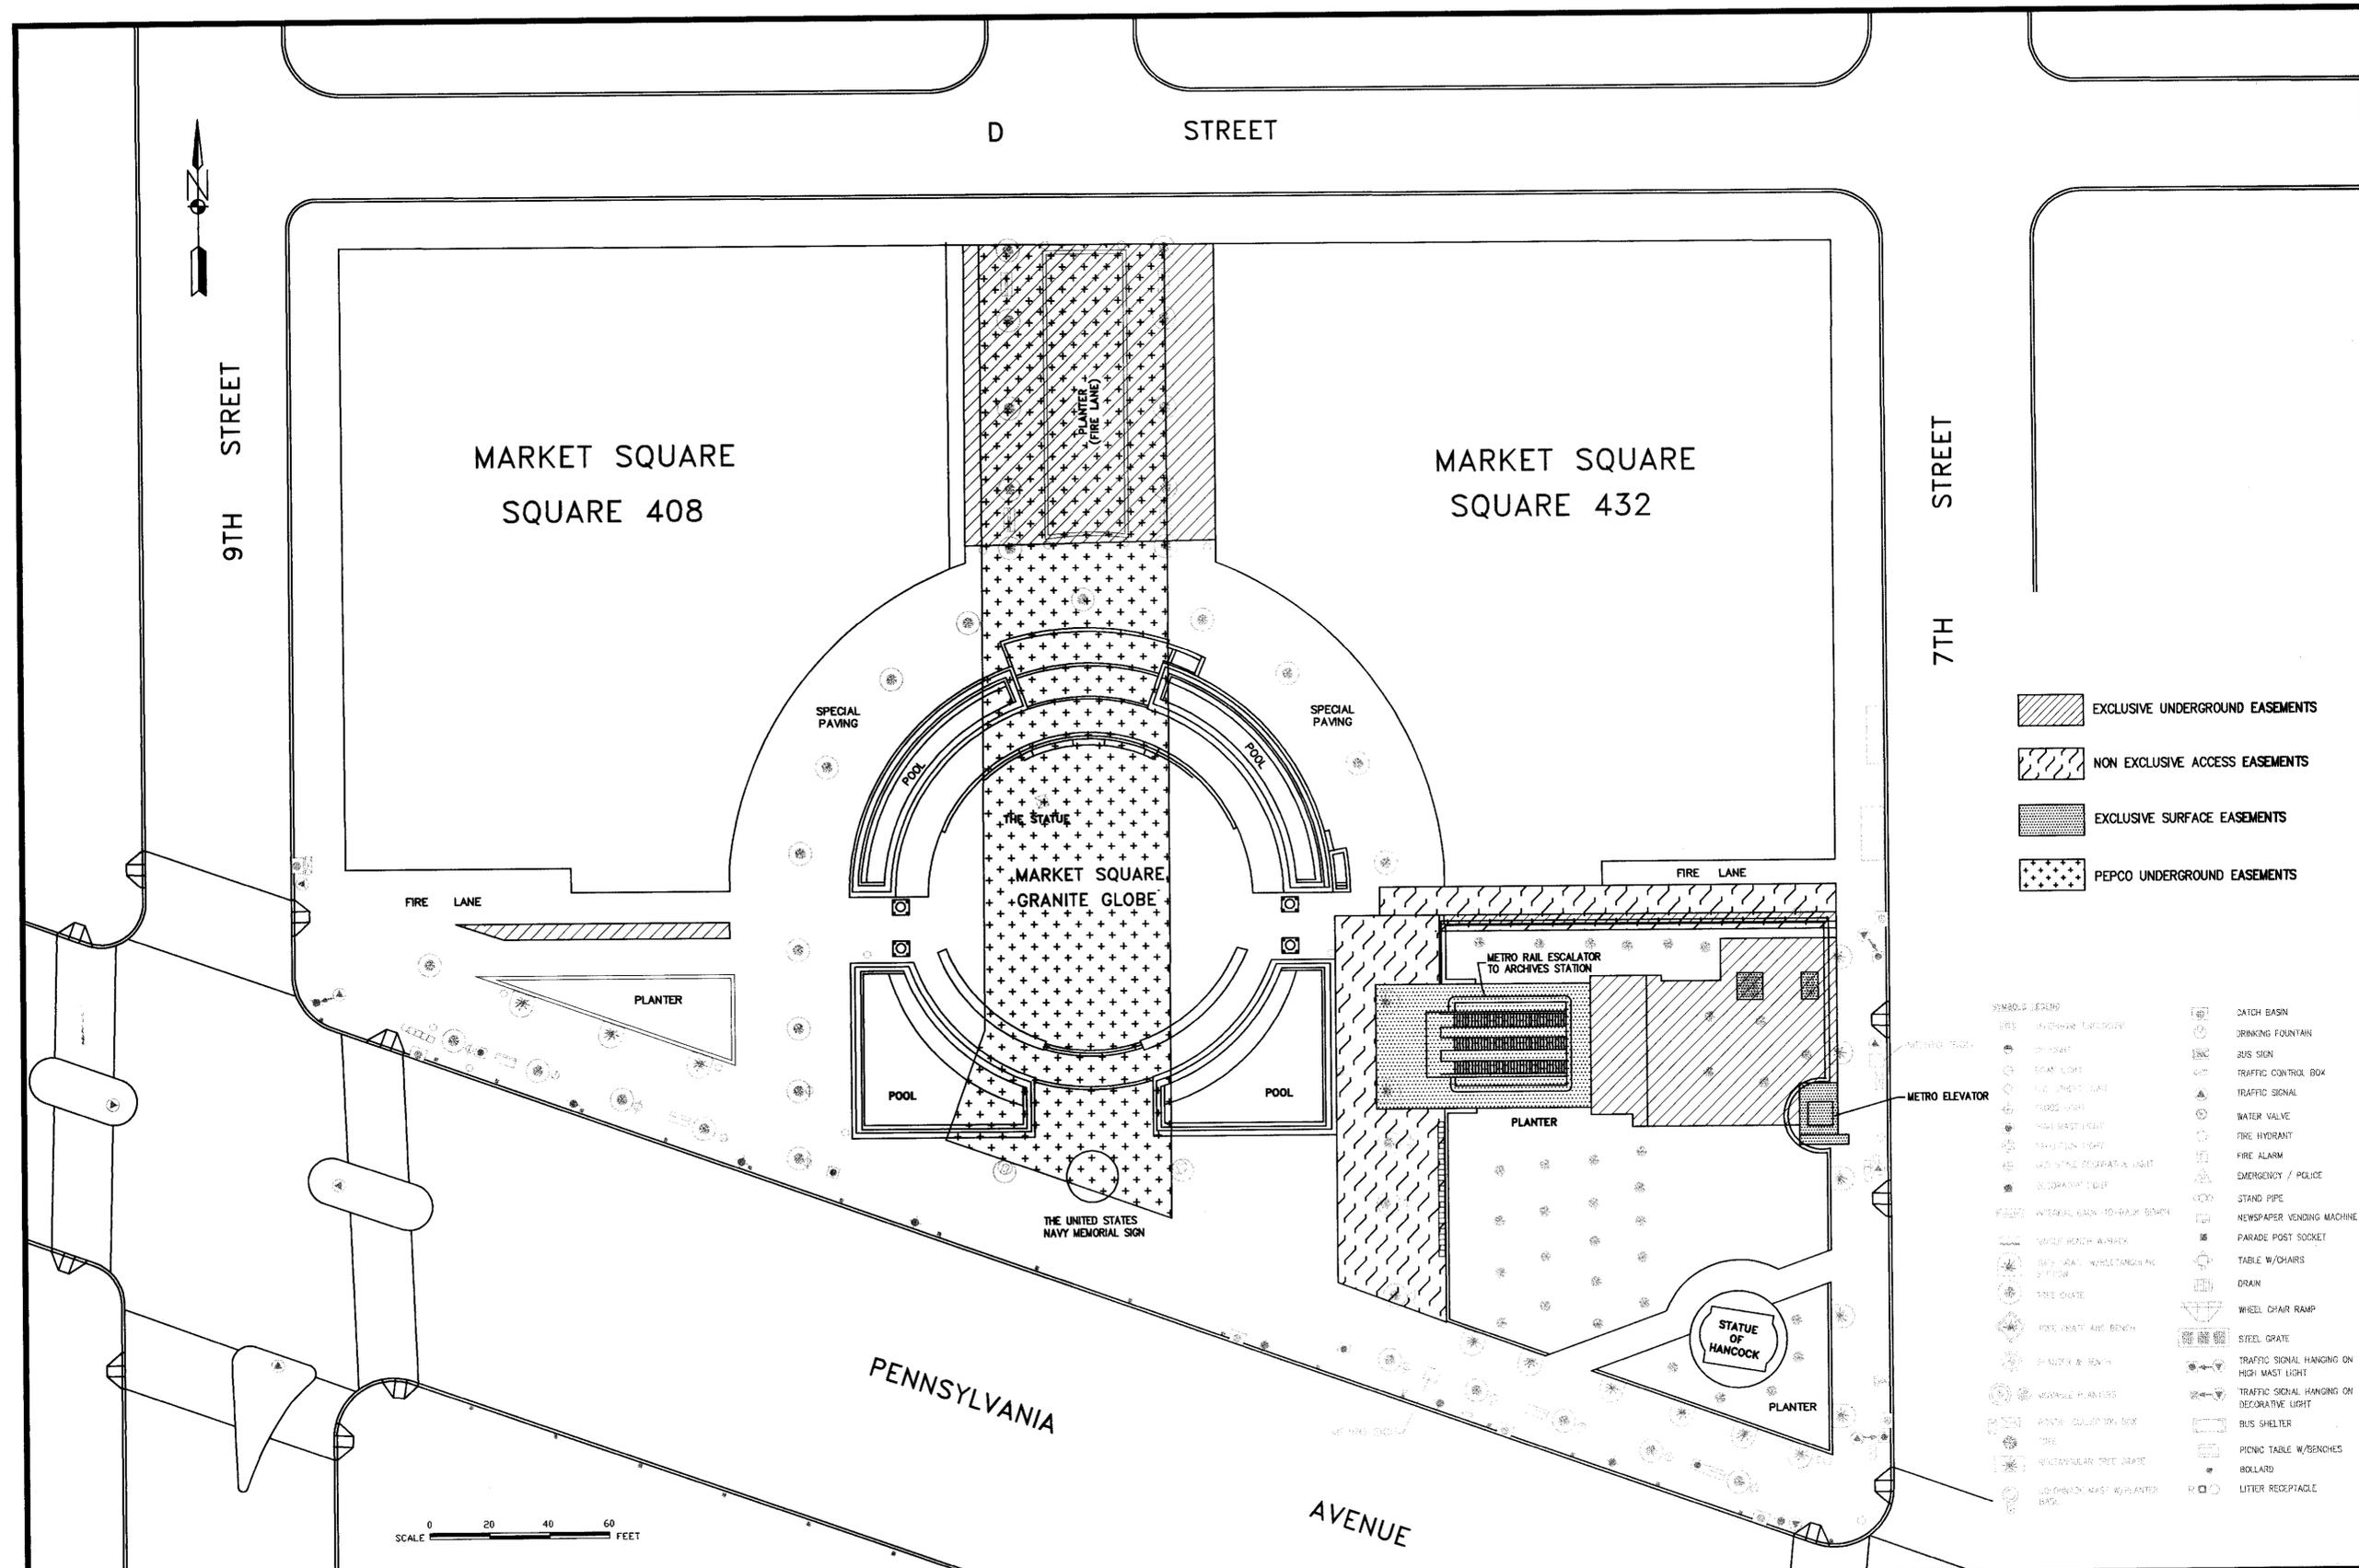

-  EXCLUSIVE UNDERGROUND EASEMENTS
-  NON EXCLUSIVE ACCESS EASEMENTS
-  EXCLUSIVE SURFACE EASEMENTS
-  PEPCO UNDERGROUND EASEMENTS

- SYMBOL LEGEND**
- |  |  |
|--|--|
|  FIRE HYDRANT                               |  CATCH BASIN                                |
|  DRINKING FOUNTAIN                          |  DRINKING FOUNTAIN                          |
|  BUS SIGN                                   |  BUS SIGN                                   |
|  TRAFFIC CONTROL BOX                        |  TRAFFIC CONTROL BOX                        |
|  TRAFFIC SIGNAL                             |  TRAFFIC SIGNAL                             |
|  WATER VALVE                                |  WATER VALVE                                |
|  FIRE HYDRANT                               |  FIRE HYDRANT                               |
|  FIRE ALARM                                 |  FIRE ALARM                                 |
|  EMERGENCY / POLICE                         |  EMERGENCY / POLICE                         |
|  STAND PIPE                                 |  STAND PIPE                                 |
|  NEWSPAPER VENDING MACHINE                  |  NEWSPAPER VENDING MACHINE                  |
|  PARADE POST SOCKET                         |  PARADE POST SOCKET                         |
|  TABLE W/CHAIRS                             |  TABLE W/CHAIRS                             |
|  DRAIN                                      |  DRAIN                                      |
|  WHEEL CHAIR RAMP                           |  WHEEL CHAIR RAMP                           |
|  STEEL GRATE                                |  STEEL GRATE                                |
|  TRAFFIC SIGNAL HANGING ON HIGH MAST LIGHT  |  TRAFFIC SIGNAL HANGING ON HIGH MAST LIGHT  |
|  TRAFFIC SIGNAL HANGING ON DECORATIVE LIGHT |  TRAFFIC SIGNAL HANGING ON DECORATIVE LIGHT |
|  BUS SHELTER                                |  BUS SHELTER                                |
|  PICNIC TABLE W/BENCHES                     |  PICNIC TABLE W/BENCHES                     |
|  ROLLARD                                    |  ROLLARD                                    |
|  LITTER RECEPTACLE                          |  LITTER RECEPTACLE                          |

P:\PROJECTS\PROJECTS\PAID\DRAWINGS\11-A Mon Feb 26 14:31:33 1996

**PENNSYLVANIA AVENUE DEVELOPMENT CORPORATION**  
 1331 PENNSYLVANIA AVE., N.W.  
 WASHINGTON, D.C. 20004

**GENERAL CONSULTANTS**  
 TAMS CONSULTANTS, INC.  
 ENGINEERING CONSULTANTS  
 THE PAUL R. JACKSON CONSTRUCTION CO., INC.  
 GENERAL CONSTRUCTION CONSULTANT


**PROJECT CONSULTANT**  
 TAMS CONSULTANTS, INC.  
 GENERAL ENGINEERING CONSULTANTS  
 2101 WILSON BLVD., ARLINGTON, VA. 22201

DATE	BY	REVISIONS

**DRAWING INFORMATION**  
 SCALE 1" = 20'  
 DRAWN FA DATE 02 26 1996  
 CHECKED FA DATE  
 APPROVED IB DATE  
 PADC APPROVED DATE

**PUBLIC IMPROVEMENTS PROGRAM SIDEWALK IMPROVEMENTS-6TH, D & E STREETS**  
 DRAWING TITLE MARKET SQUARE  
 DRAWING NUMBER 11A of 25  
 SHEET NUMBER

P:\PROJECTS\PROJECTS\PAOC\DRAWINGS\JU-11-B Mon Feb 26 14:36:30 1996

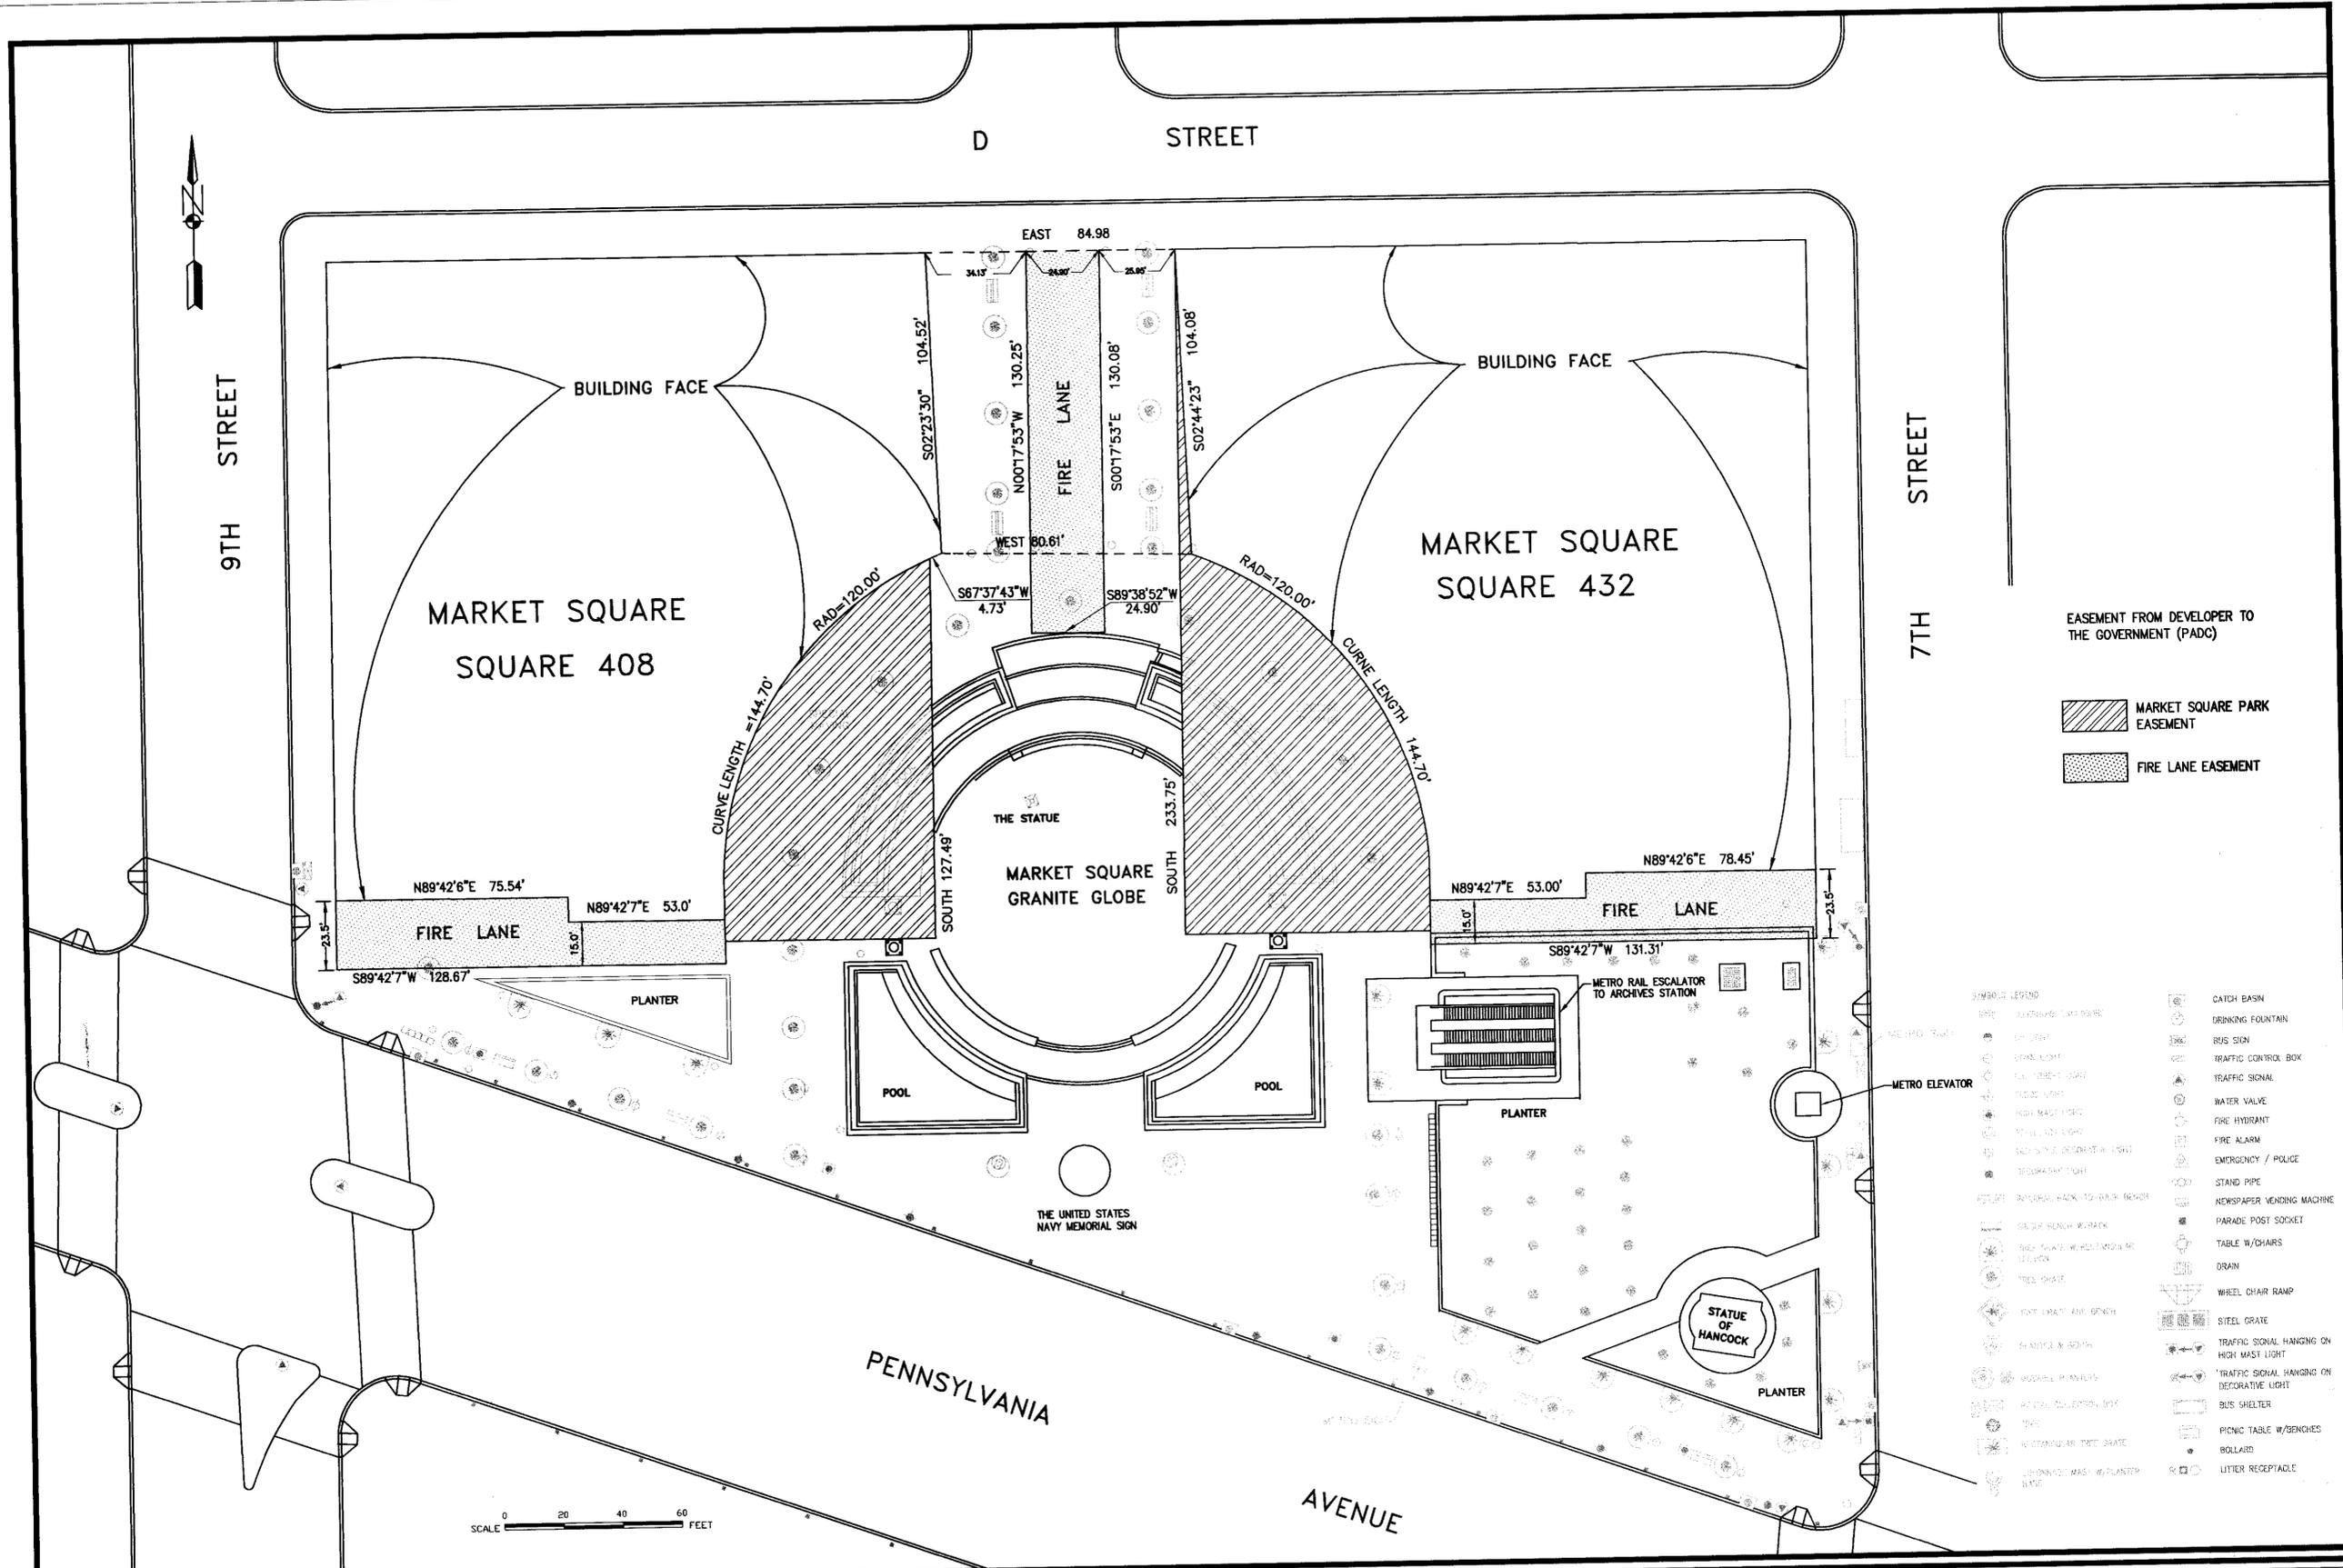

- EASEMENT FROM DEVELOPER TO THE GOVERNMENT (PADG)
- MARKET SQUARE PARK EASEMENT
  - FIRE LANE EASEMENT

- SYMBOL LEGEND
- CATCH BASIN
  - DRINKING FOUNTAIN
  - BUS SIGN
  - TRAFFIC CONTROL BOX
  - TRAFFIC SIGNAL
  - WATER VALVE
  - FIRE HYDRANT
  - FIRE ALARM
  - EMERGENCY / POLICE
  - STAND PIPE
  - NEWSPAPER VENDING MACHINE
  - PARADE POST SOCKET
  - TABLE W/CHAIRS
  - DRAIN
  - WHEEL CHAIR RAMP
  - STEEL GRATE
  - TRAFFIC SIGNAL HANGING ON HIGH MAST LIGHT
  - TRAFFIC SIGNAL HANGING ON DECORATIVE LIGHT
  - BUS SHELTER
  - PICNIC TABLE W/BENCHES
  - BOLLARD
  - LITTER RECEPTACLE

**PENNSYLVANIA AVENUE DEVELOPMENT CORPORATION**  
 1331 PENNSYLVANIA AVE., N.W.  
 WASHINGTON, D.C. 20004


**GENERAL CONSULTANTS**  
 TAMS CONSULTANTS, INC.  
 ENGINEERING CONSULTANTS  
 THE PAUL R. JACKSON CONSTRUCTION CO., INC.  
 GENERAL CONSTRUCTION CONSULTANT

**PROJECT CONSULTANT**  
 TAMS CONSULTANTS, INC.  
 GENERAL ENGINEERING CONSULTANTS  
 2101 WILSON BLVD., ARLINGTON, VA. 22201

DATE	BY	REVISIONS

**DRAWING INFORMATION**  
 SCALE: 1" = 20'  
 DRAWN: FA DATE: 02.26.1996  
 CHECKED: FA DATE:                      
 APPROVED: IB DATE:                      
 PADG APPROVED:                      
 DATE:                                    

**PUBLIC IMPROVEMENTS PROGRAM SIDEWALK IMPROVEMENTS-6TH, D & E STREETS**  
 DRAWING TITLE: MARKET SQUARE  
 DRAWING NUMBER: EASEMENTS  
 SHEET NUMBER: 11B of 25

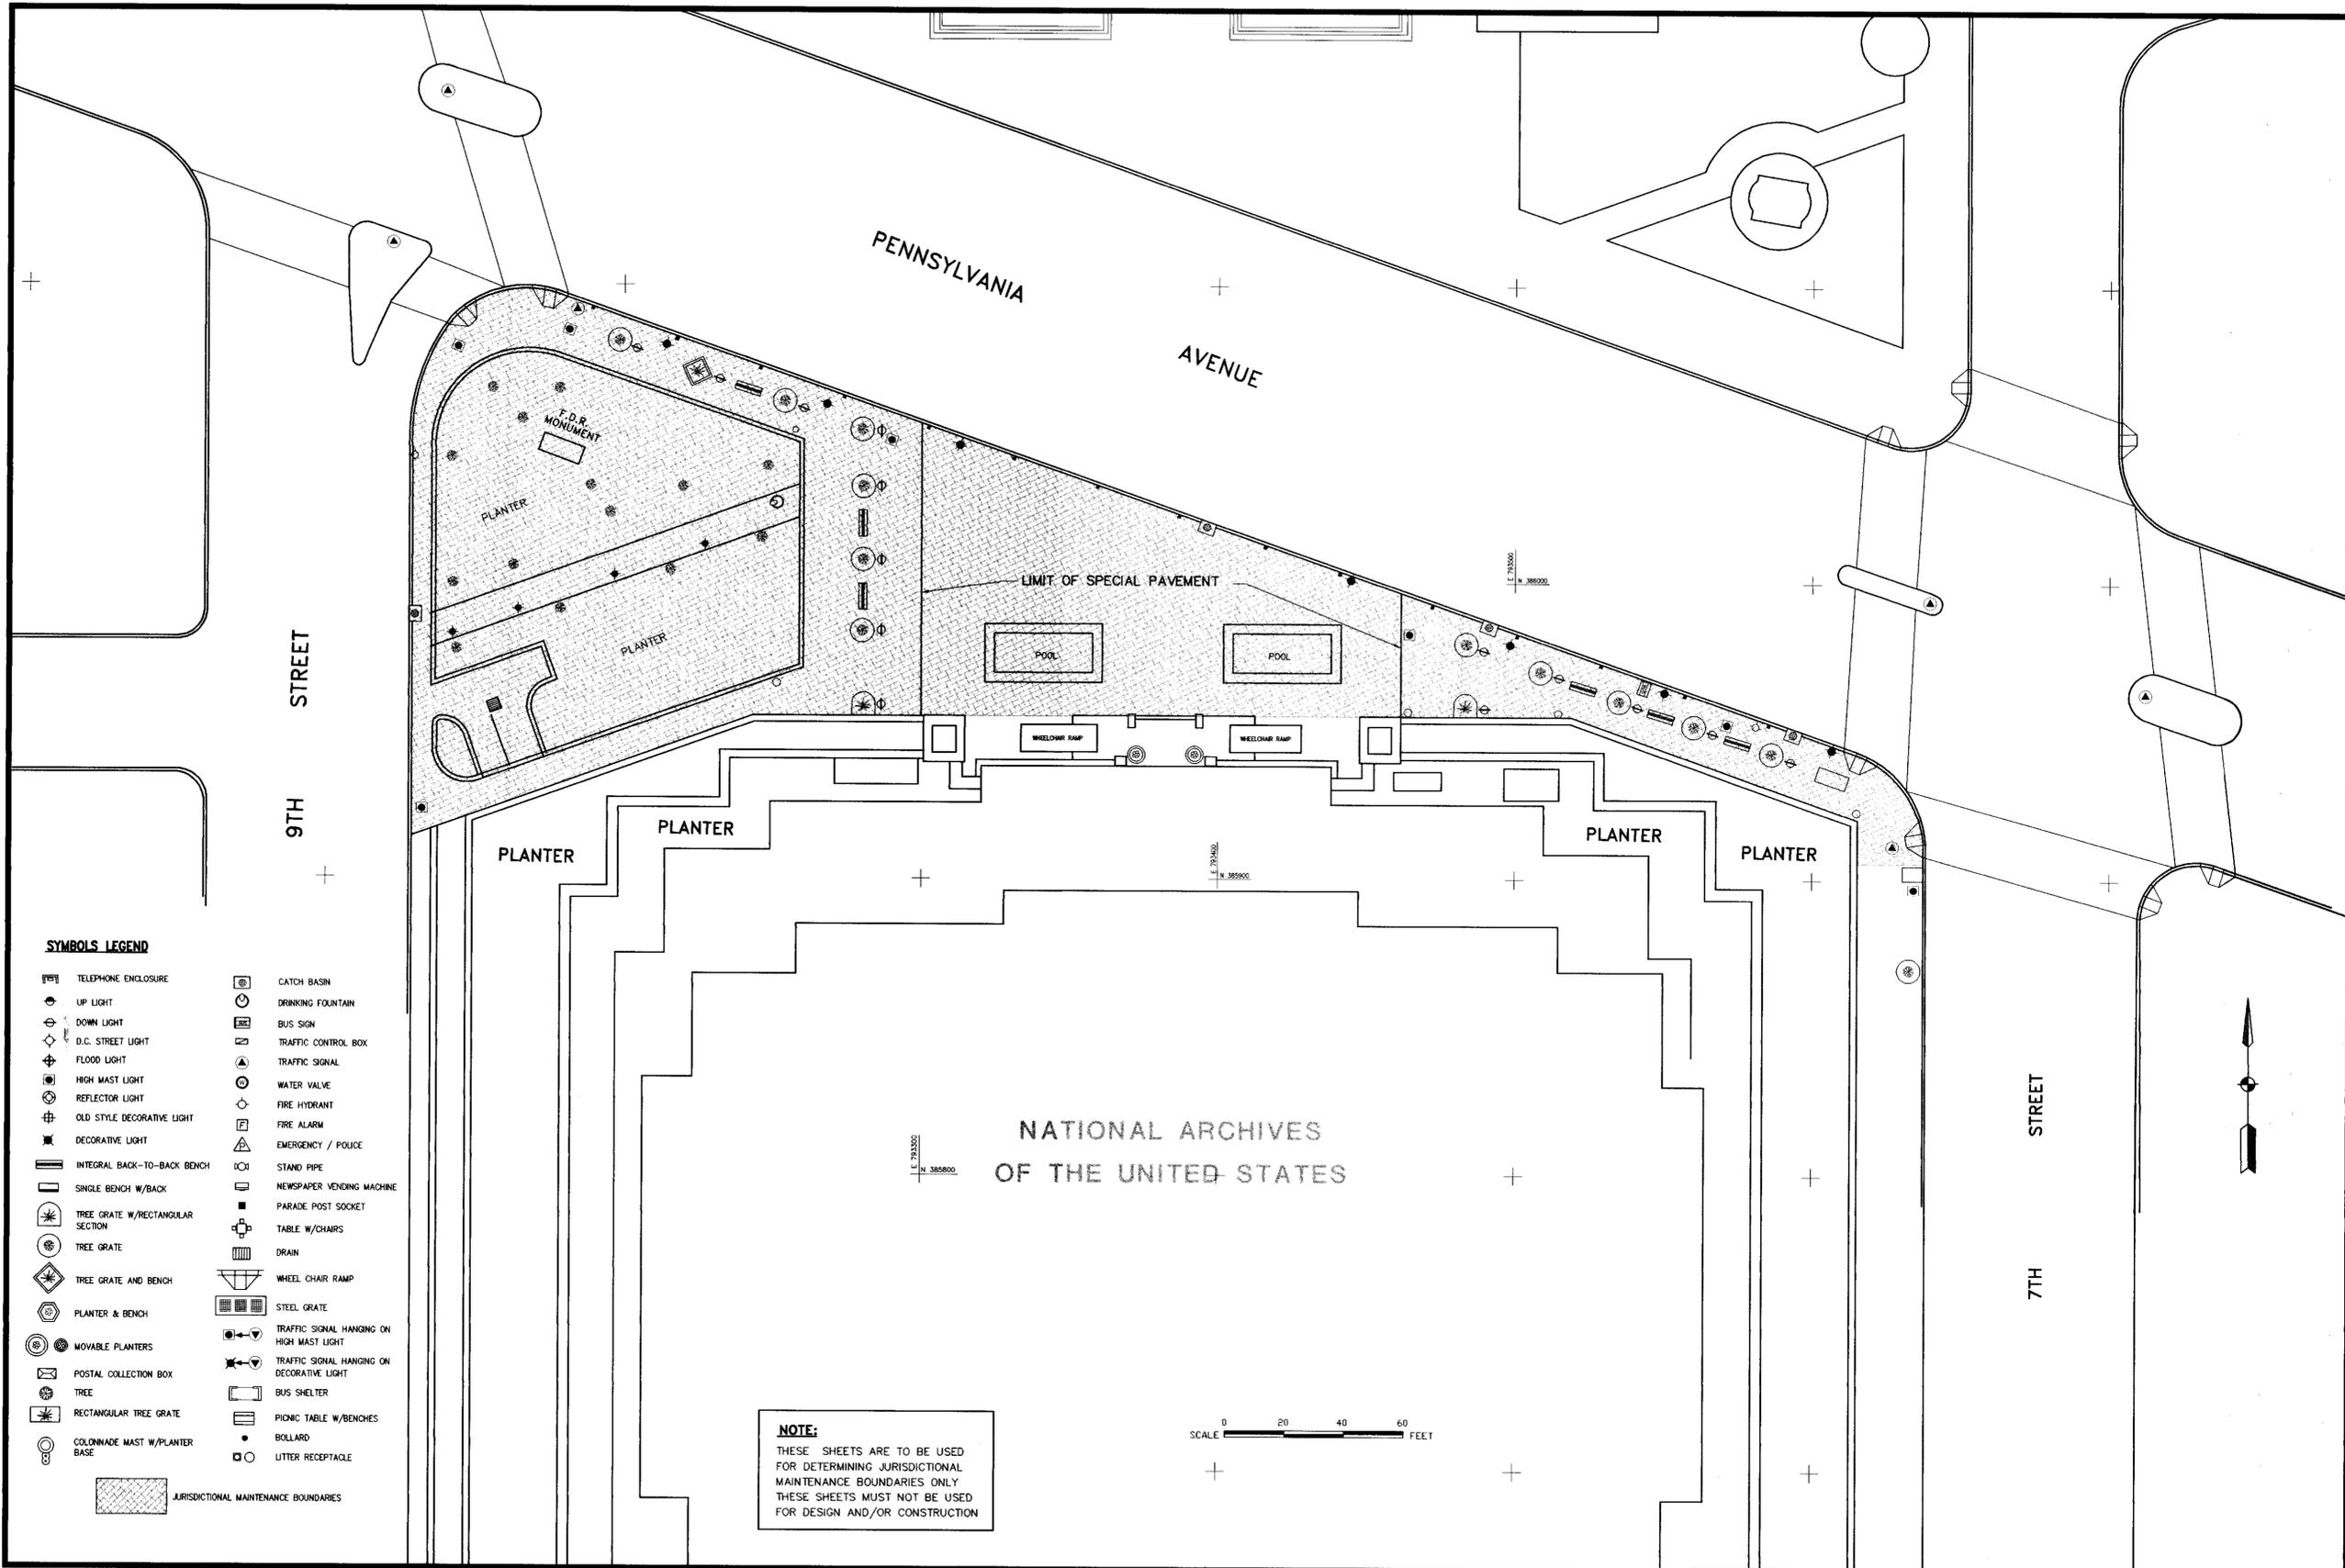

**SYMBOLS LEGEND**

- |                                    |  |
|------------------------------------|--|
| ☐ TELEPHONE ENCLOSURE              | ☐ CATCH BASIN                                |
| ☉ UP LIGHT                         | ☉ DRINKING FOUNTAIN                          |
| ☇ DOWN LIGHT                       | ☐ BUS SIGN                                   |
| ◇ D.C. STREET LIGHT                | ☐ TRAFFIC CONTROL BOX                        |
| ☉ FLOOD LIGHT                      | ☉ TRAFFIC SIGNAL                             |
| ☉ HIGH MAST LIGHT                  | ☉ WATER VALVE                                |
| ☉ REFLECTOR LIGHT                  | ☉ FIRE HYDRANT                               |
| ☉ OLD STYLE DECORATIVE LIGHT       | ☐ FIRE ALARM                                 |
| ☉ DECORATIVE LIGHT                 | ☐ EMERGENCY / POLICE                         |
| ☐ INTEGRAL BACK-TO-BACK BENCH      | ☐ STAND PIPE                                 |
| ☐ SINGLE BENCH W/BACK              | ☐ NEWSPAPER VENDING MACHINE                  |
| ☐ TREE GRATE W/RECTANGULAR SECTION | ☐ PARADE POST SOCKET                         |
| ☐ TREE GRATE                       | ☐ TABLE W/CHAIRS                             |
| ☐ TREE GRATE AND BENCH             | ☐ DRAIN                                      |
| ☐ PLANTER & BENCH                  | ☐ WHEEL CHAIR RAMP                           |
| ☐ MOVABLE PLANTERS                 | ☐ STEEL GRATE                                |
| ☐ POSTAL COLLECTION BOX            | ☐ TRAFFIC SIGNAL HANGING ON HIGH MAST LIGHT  |
| ☐ TREE                             | ☐ TRAFFIC SIGNAL HANGING ON DECORATIVE LIGHT |
| ☐ RECTANGULAR TREE GRATE           | ☐ BUS SHELTER                                |
| ☐ COLONNADE MAST W/PLANTER BASE    | ☐ PICNIC TABLE W/BENCHES                     |
|                                    | ☐ BOLLARD                                    |
|                                    | ☐ LITTER RECEPTACLE                          |
|                                    | ☐ JURISDICTIONAL MAINTENANCE BOUNDARIES      |

**NOTE:**  
 THESE SHEETS ARE TO BE USED FOR DETERMINING JURISDICTIONAL MAINTENANCE BOUNDARIES ONLY. THESE SHEETS MUST NOT BE USED FOR DESIGN AND/OR CONSTRUCTION.



P:\PROJECT\PROJECTS\PADC\DRAWINGS\JU-12 Mon Feb 26 17:16:30 1996

**PENNSYLVANIA AVENUE DEVELOPMENT CORPORATION**  
 1331 PENNSYLVANIA AVE., N.W.  
 WASHINGTON, D.C. 20004


**GENERAL CONSULTANTS**  
 TAMS CONSULTANTS, INC.  
 ENGINEERING CONSULTANTS  
 THE PAUL R. JACKSON CONSTRUCTION CO., INC.  
 GENERAL CONSTRUCTION CONSULTANT

**PROJECT CONSULTANT**  
 TAMS CONSULTANTS, INC.  
 GENERAL ENGINEERING CONSULTANTS  
 2101 WILSON BLVD., ARLINGTON, VA. 22201

DATE	BY	REVISIONS

**DRAWING INFORMATION**  
 SCALE: 1" = 20'  
 DRAWN: MZ DATE: 02/26/1996  
 CHECKED: \_\_\_\_\_ DATE: \_\_\_\_\_  
 APPROVED: JB DATE: \_\_\_\_\_  
 PADC APPROVED: \_\_\_\_\_ DATE: \_\_\_\_\_

**PUBLIC IMPROVEMENTS PROGRAM SIDEWALK IMPROVEMENTS-6TH, D & E STREETS**  
 NATIONAL ARCHIVES  
 9TH STREET TO 7TH STREET  
 JURISDICTIONAL MAINTENANCE BOUNDARIES  
 DRAWING NUMBER: \_\_\_\_\_ SHEET NUMBER: 12 of 25

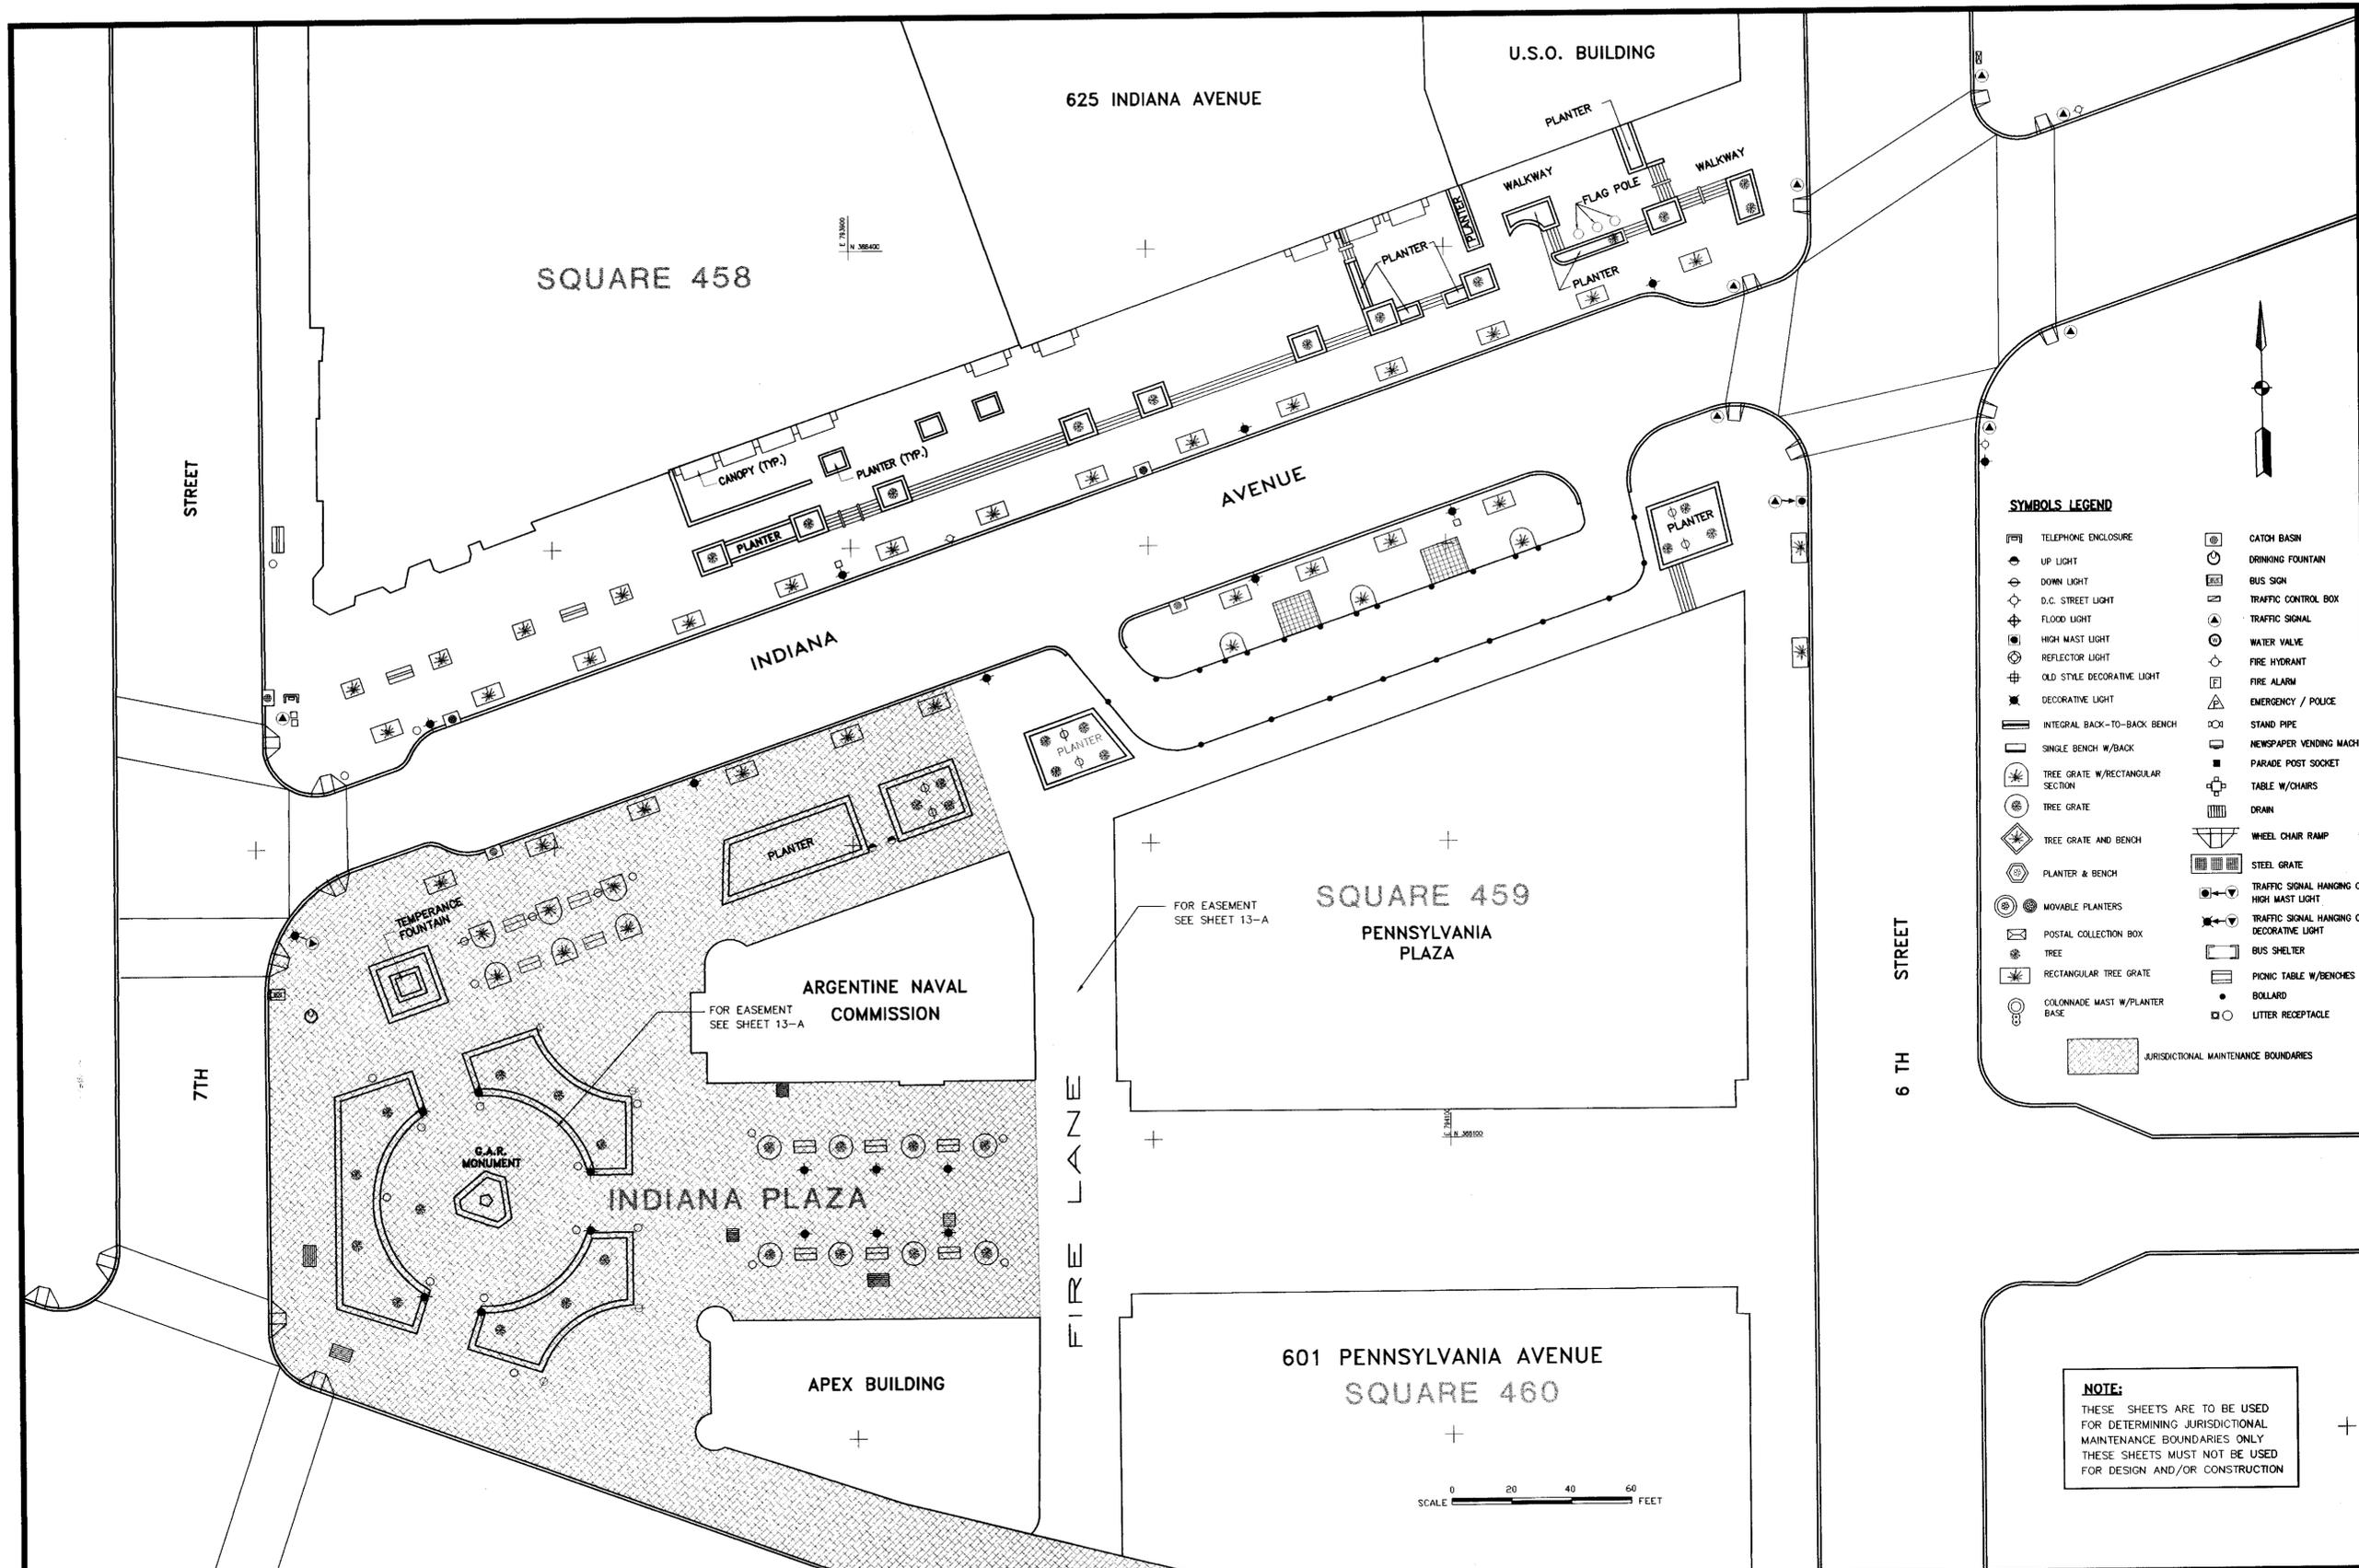

**SYMBOLS LEGEND**

	TELEPHONE ENCLOSURE		CATCH BASIN
	UP LIGHT		DRINKING FOUNTAIN
	DOWN LIGHT		BUS SIGN
	D.C. STREET LIGHT		TRAFFIC CONTROL BOX
	FLOOD LIGHT		TRAFFIC SIGNAL
	HIGH MAST LIGHT		WATER VALVE
	REFLECTOR LIGHT		FIRE HYDRANT
	OLD STYLE DECORATIVE LIGHT		FIRE ALARM
	DECORATIVE LIGHT		EMERGENCY / POLICE
	INTEGRAL BACK-TO-BACK BENCH		STAND PIPE
	SINGLE BENCH W/BACK		NEWSPAPER VENDING MACH
	TREE GRATE W/RECTANGULAR SECTION		PARADE POST SOCKET
	TREE GRATE		TABLE W/CHAIRS
	TREE GRATE AND BENCH		DRAIN
	PLANTER & BENCH		WHEEL CHAIR RAMP
	MOVABLE PLANTERS		STEEL GRATE
	POSTAL COLLECTION BOX		TRAFFIC SIGNAL HANGING HIGH MAST LIGHT
	TREE		TRAFFIC SIGNAL HANGING DECORATIVE LIGHT
	RECTANGULAR TREE GRATE		BUS SHELTER
	COLONNADE MAST W/PLANTER BASE		PICNIC TABLE W/BENCHES
			BOLLARD
			LITTER RECEPTACLE
			JURISDICTIONAL MAINTENANCE BOUNDARIES

**NOTE:**  
 THESE SHEETS ARE TO BE USED FOR DETERMINING JURISDICTIONAL MAINTENANCE BOUNDARIES ONLY. THESE SHEETS MUST NOT BE USED FOR DESIGN AND/OR CONSTRUCTION.



P:\PROJECTS\PROJECTS\PAID\DRAWINGS\JJ-13 Mon Feb 26 16:16:25 1996

**PENNSYLVANIA AVENUE DEVELOPMENT CORPORATION**  
 1331 PENNSYLVANIA AVE., N.W.  
 WASHINGTON, D.C. 20004

**GENERAL CONSULTANTS**  
 TAMS CONSULTANTS, INC.  
 ENGINEERING CONSULTANTS  
 THE PAUL R. JACKSON CONSTRUCTION CO., INC.  
 GENERAL CONSTRUCTION CONSULTANT


**PROJECT CONSULTANT**  
 TAMS CONSULTANTS, INC.  
 GENERAL ENGINEERING CONSULTANTS  
 2101 WILSON BLVD., ARLINGTON, VA. 22201

DATE	BY	REVISIONS

**DRAWING INFORMATION**  
 SCALE: 1" = 20'  
 DRAWN: MZ DATE: 02/26/1996  
 CHECKED: FA DATE:              
 APPROVED: IB DATE:              
 PAD: APPROVED:              
 DATE:                            

**PUBLIC IMPROVEMENTS PROGRAM SIDEWALK IMPROVEMENTS-6TH, D & E STREETS**  
 DRAWING TITLE: INDIANA PLAZA/7TH STREET TO 6TH STREET  
 DRAWING NUMBER:            SHEET NUMBER: 13 of 25  
**JURISDICTIONAL MAINTENANCE BOUNDARIES**

P:\PROJECTS\PROJECTS\DRAWINGS\13-A Mod Feb 26 14:55:33 1996

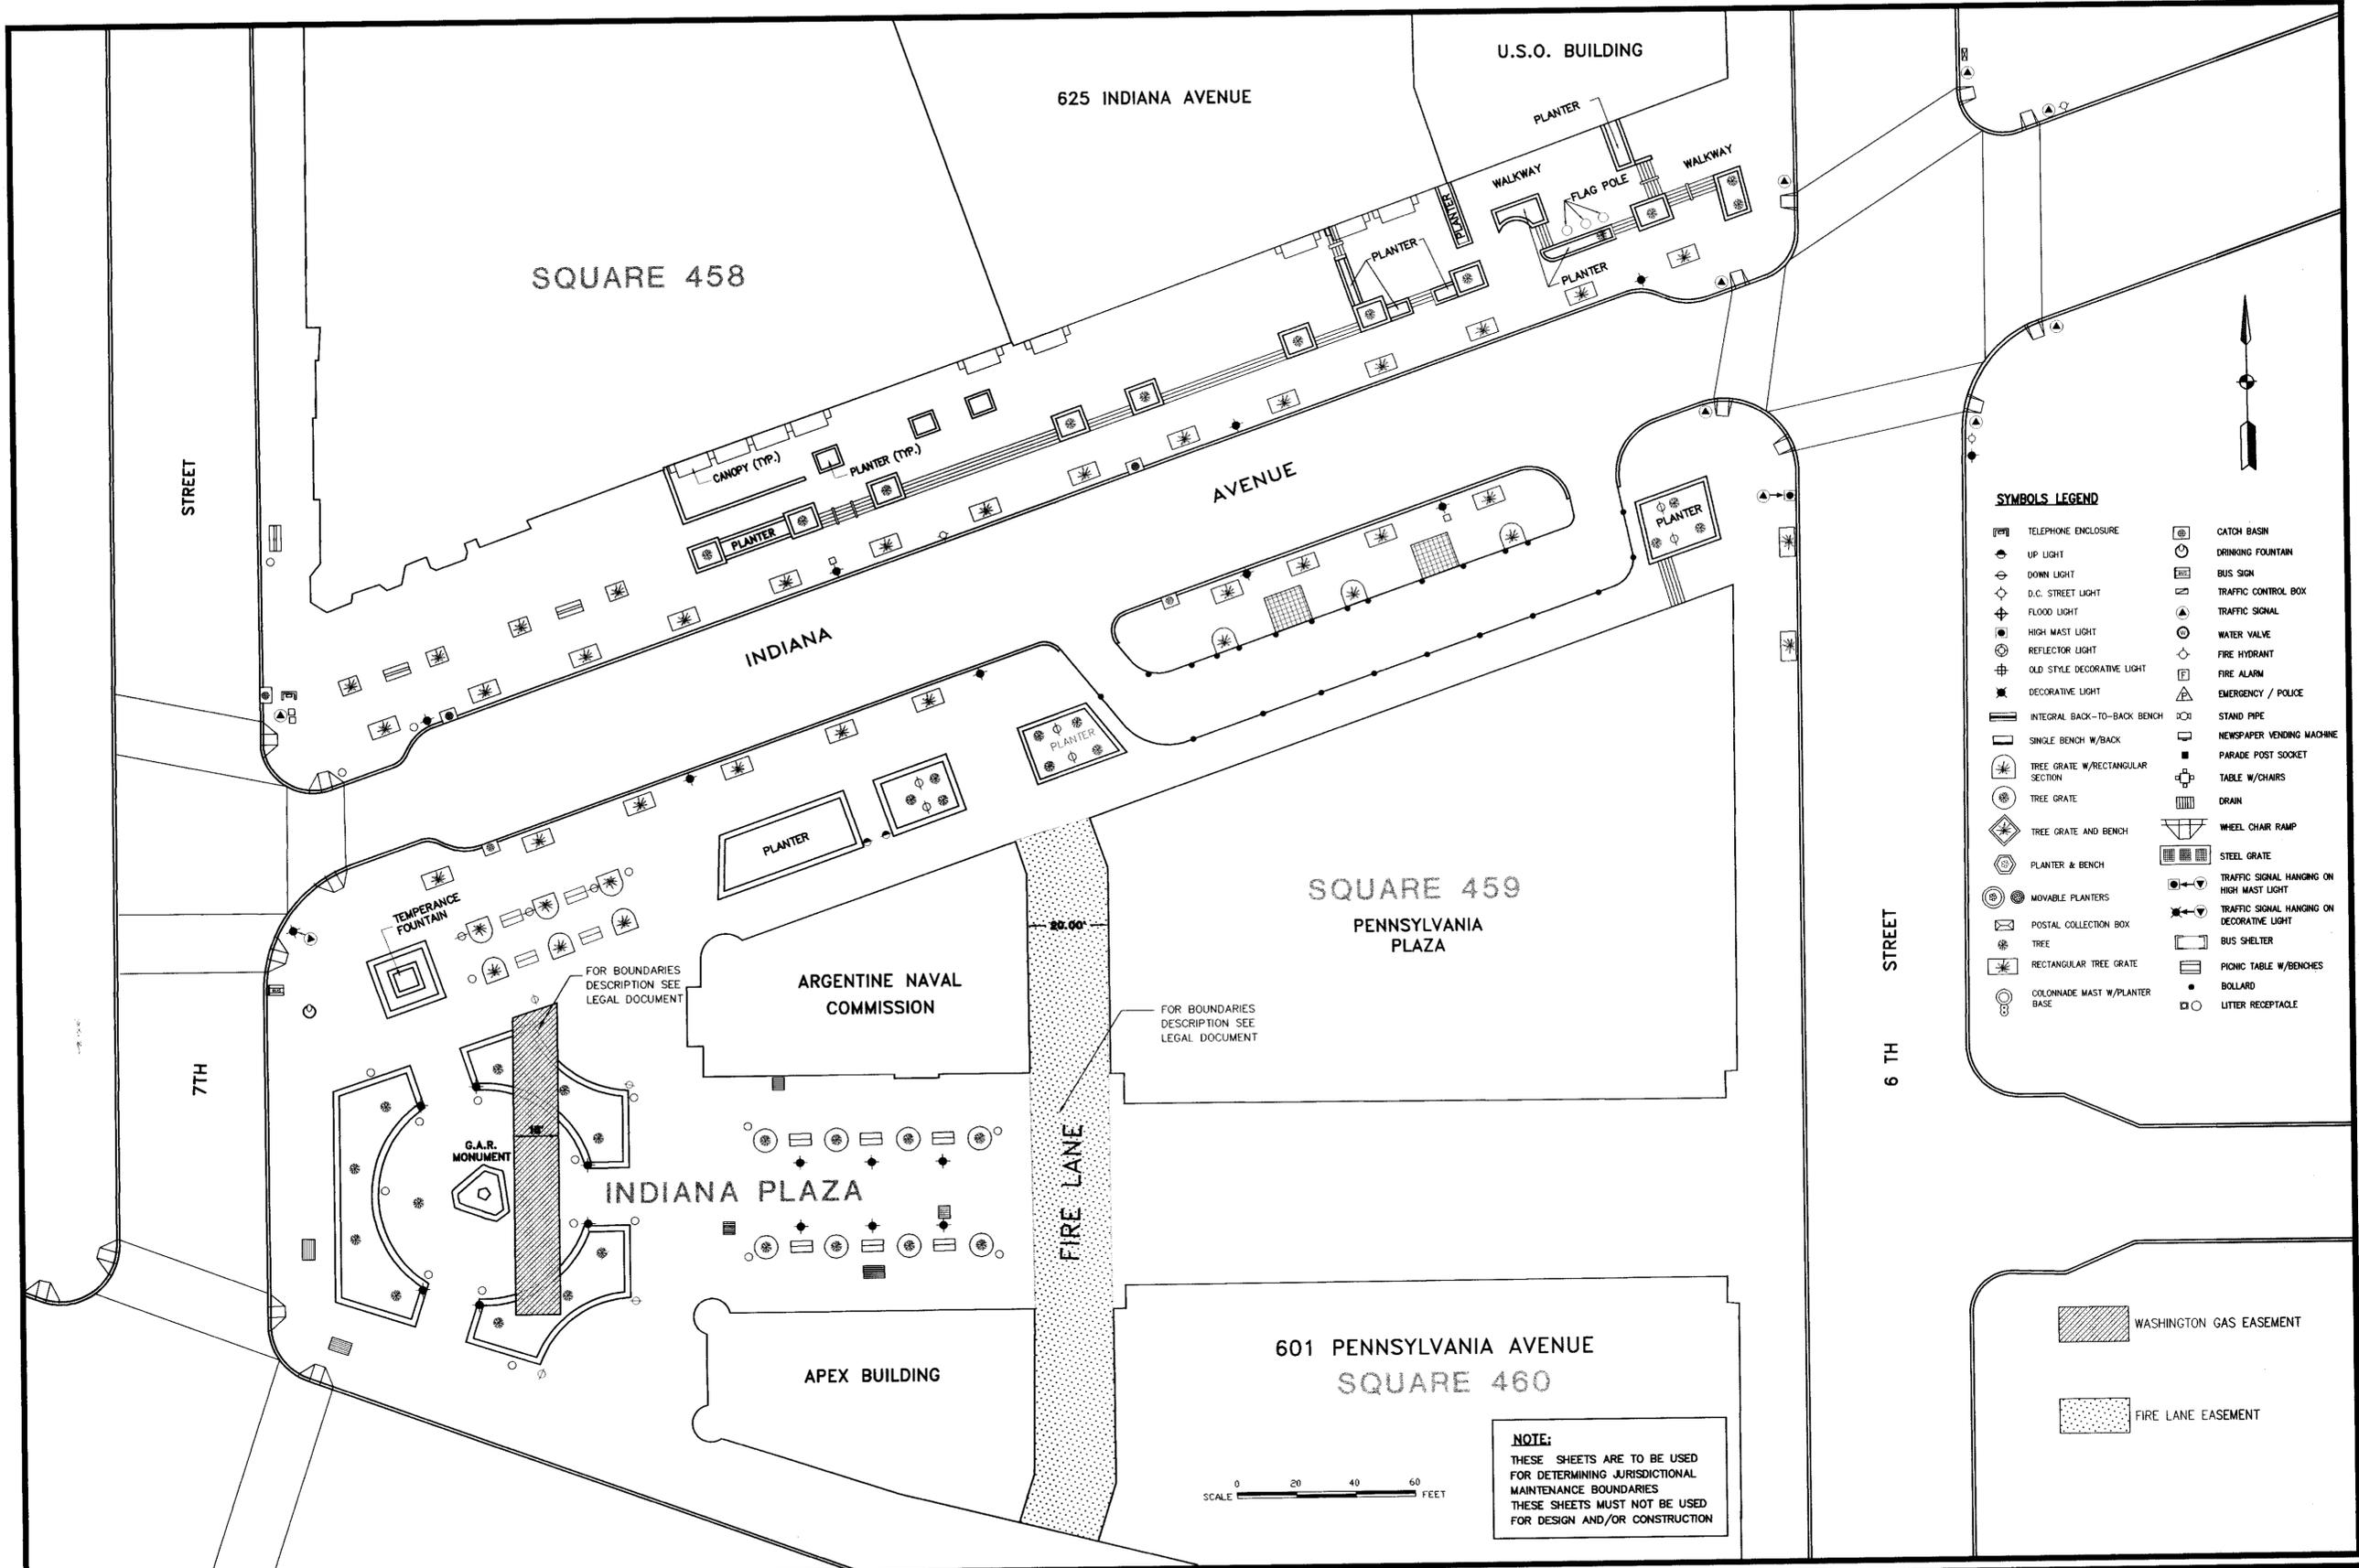

**PENNSYLVANIA AVENUE DEVELOPMENT CORPORATION**  
 1331 PENNSYLVANIA AVE., N.W.  
 WASHINGTON, D.C. 20004


**GENERAL CONSULTANTS**  
 TAMS CONSULTANTS, INC.  
 ENGINEERING CONSULTANTS  
 THE PAUL R. JACKSON CONSTRUCTION CO., INC.  
 GENERAL CONSTRUCTION CONSULTANT

**PROJECT CONSULTANT**  
 TAMS CONSULTANTS, INC.  
 GENERAL ENGINEERING CONSULTANTS  
 2101 WILSON BLVD., ARLINGTON, VA. 22201

DATE	BY	REVISIONS

**DRAWING INFORMATION**  
 SCALE: 1" = 20'  
 DRAWN: MZ DATE: 02/26/1996  
 CHECKED: FA DATE:             
 APPROVED: IB DATE:             
 PAD: APPROVED:             
 DATE:           

**PUBLIC IMPROVEMENTS PROGRAM SIDEWALK IMPROVEMENTS-6TH, D & E STREETS**  
 DRAWING TITLE: INDIANA PLAZA/6TH STREET TO 7TH STREET  
 DRAWING NUMBER:            SHEET NUMBER: 13A of 25

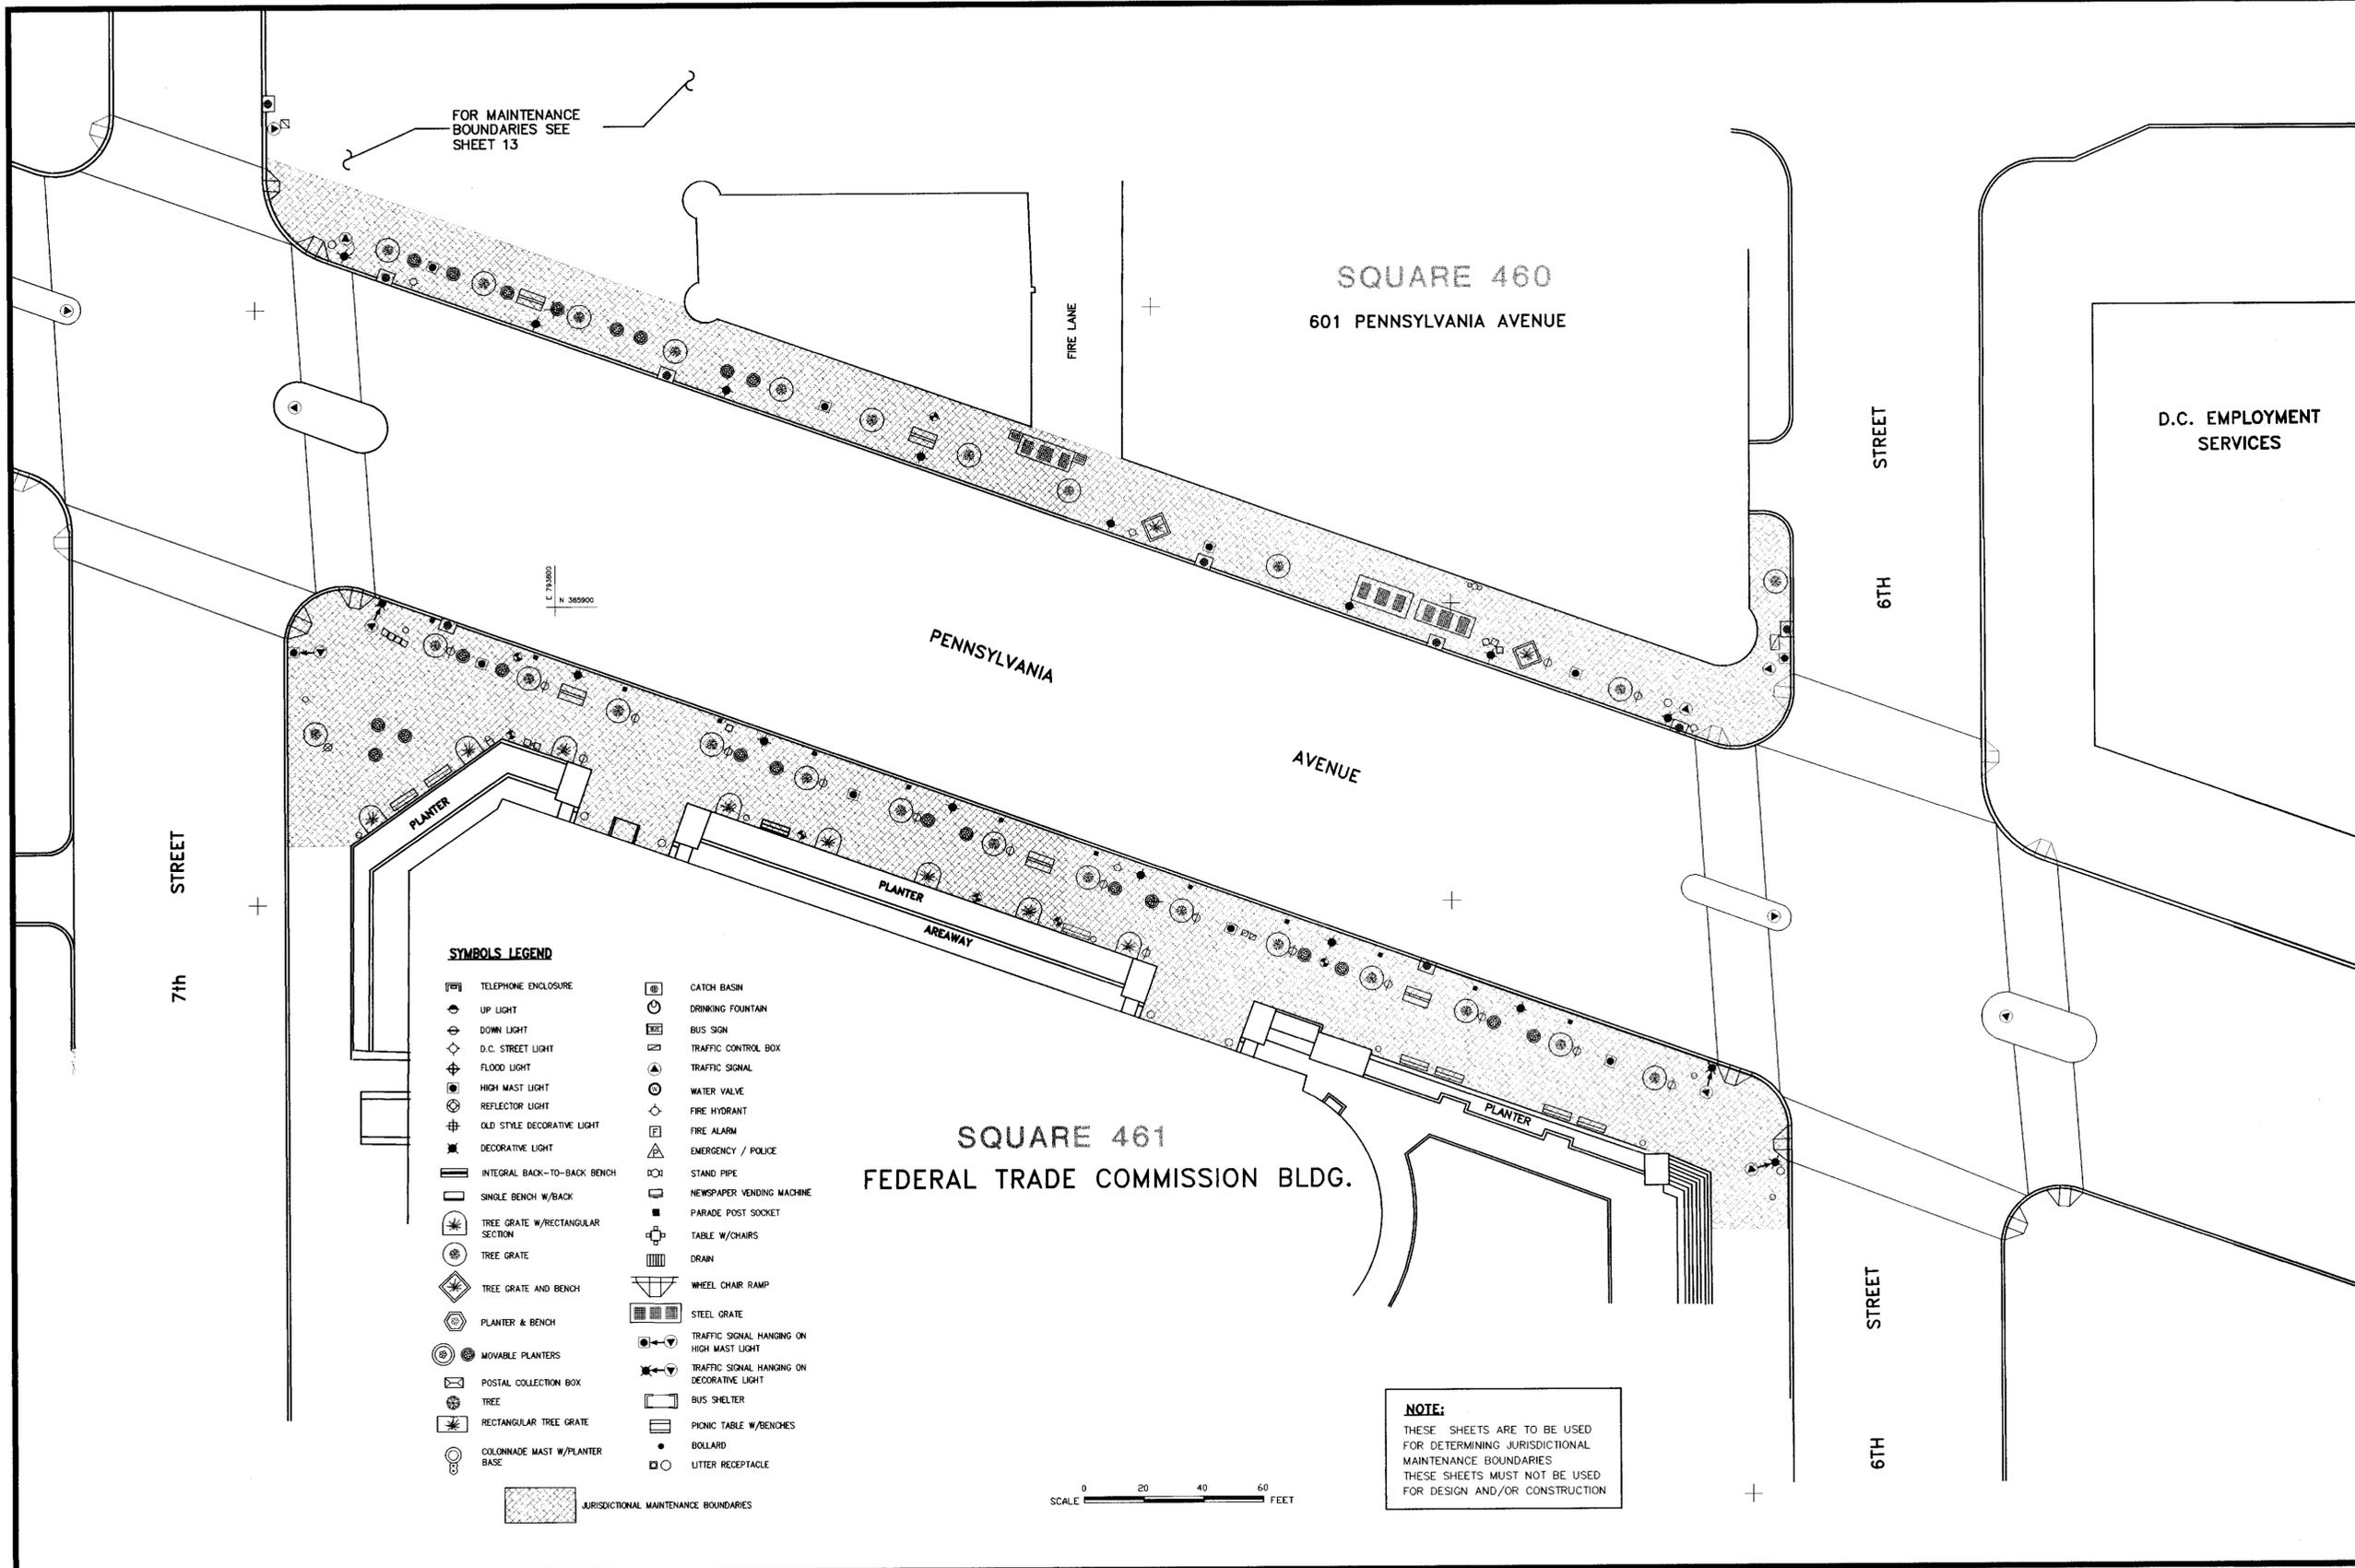

FOR MAINTENANCE BOUNDARIES SEE SHEET 13

SQUARE 460  
601 PENNSYLVANIA AVENUE

D.C. EMPLOYMENT SERVICES

SQUARE 461  
FEDERAL TRADE COMMISSION BLDG.

**SYMBOLS LEGEND**

- |                                       |  |
|---------------------------------------|--|
| TELEPHONE ENCLOSURE                   | CATCH BASIN                                |
| UP LIGHT                              | DRINKING FOUNTAIN                          |
| DOWN LIGHT                            | BUS SIGN                                   |
| D.C. STREET LIGHT                     | TRAFFIC CONTROL BOX                        |
| FLOOD LIGHT                           | TRAFFIC SIGNAL                             |
| HIGH MAST LIGHT                       | WATER VALVE                                |
| REFLECTOR LIGHT                       | FIRE HYDRANT                               |
| OLD STYLE DECORATIVE LIGHT            | FIRE ALARM                                 |
| DECORATIVE LIGHT                      | EMERGENCY / POLICE                         |
| INTEGRAL BACK-TO-BACK BENCH           | STAND PIPE                                 |
| SINGLE BENCH W/BACK                   | NEWSPAPER VENDING MACHINE                  |
| TREE GRATE W/RECTANGULAR SECTION      | PARADE POST SOCKET                         |
| TREE GRATE                            | TABLE W/CHAIRS                             |
| TREE GRATE AND BENCH                  | DRAIN                                      |
| PLANTER & BENCH                       | WHEEL CHAIR RAMP                           |
| MOVABLE PLANTERS                      | STEEL GRATE                                |
| POSTAL COLLECTION BOX                 | TRAFFIC SIGNAL HANGING ON HIGH MAST LIGHT  |
| TREE                                  | TRAFFIC SIGNAL HANGING ON DECORATIVE LIGHT |
| RECTANGULAR TREE GRATE                | BUS SHELTER                                |
| COLUMNNADE MAST W/PLANTER BASE        | PICNIC TABLE W/BENCHES                     |
| JURISDICTIONAL MAINTENANCE BOUNDARIES | BOLLARD                                    |
|                                       | LITTER RECEPTACLE                          |

**NOTE:**  
THESE SHEETS ARE TO BE USED FOR DETERMINING JURISDICTIONAL MAINTENANCE BOUNDARIES. THESE SHEETS MUST NOT BE USED FOR DESIGN AND/OR CONSTRUCTION.



P:\PROJECTS\PROJECTS\PADC\DRAWINGS\JUL-14 Mon Feb 26 17:18:57 1996

**PENNSYLVANIA AVENUE DEVELOPMENT CORPORATION**  
1331 PENNSYLVANIA AVE., N.W.  
WASHINGTON, D.C. 20004

**GENERAL CONSULTANTS**  
TAMS CONSULTANTS, INC.  
ENGINEERING CONSULTANTS  
THE PAUL R. JACKSON CONSTRUCTION CO., INC.  
GENERAL CONSTRUCTION CONSULTANT

**PROJECT CONSULTANT**  
TAMS CONSULTANTS, INC.  
GENERAL ENGINEERING CONSULTANTS  
2101 WILSON BLVD., ARLINGTON, VA. 22201

DATE	BY	REVISIONS


**DRAWING INFORMATION**

SCALE	SCALE: 1" = 20'	
DRAWN	MZ	DATE 02 26 1996
CHECKED	FA	DATE
APPROVED	IB	DATE
PADC APPROVED	DATE	

**PUBLIC IMPROVEMENTS PROGRAM SIDEWALK IMPROVEMENTS-6TH, D & E STREETS**  
DRAWING TITLE: 7TH STREET TO 6TH STREET  
DRAWING NUMBER: SHEET NUMBER: 14 of 25  
**JURISDICTIONAL MAINTENANCE BOUNDARIES**

**NOTE:**  
 THESE SHEETS ARE TO BE USED FOR DETERMINING JURISDICTIONAL MAINTENANCE BOUNDARIES ONLY. THESE SHEETS MUST NOT BE USED FOR DESIGN AND/OR CONSTRUCTION.

- SYMBOLS LEGEND**
- ☐ TELEPHONE ENCLOSURE
  - ☉ UP LIGHT
  - ☉ DOWN LIGHT
  - ☉ D.C. STREET LIGHT
  - ☉ FLOOD LIGHT
  - ☉ HIGH MAST LIGHT
  - ☉ REFLECTOR LIGHT
  - ☉ OLD STYLE DECORATIVE LIGHT
  - ☉ DECORATIVE LIGHT
  - ☐ INTEGRAL BACK-TO-BACK BENCH
  - ☐ SINGLE BENCH W/BACK
  - ☉ TREE GRATE W/RECTANGULAR SECTION
  - ☉ TREE GRATE
  - ☉ TREE GRATE AND BENCH
  - ☉ PLANTER & BENCH
  - ☉ MOVABLE PLANTERS
  - ☐ POSTAL COLLECTION BOX
  - ☉ TREE
  - ☉ RECTANGULAR TREE GRATE
  - ☉ COLONNADE MAST W/PLANTER BASE
  - ☐ CATCH BASIN
  - ☉ DRINKING FOUNTAIN
  - ☐ BUS SIGN
  - ☐ TRAFFIC CONTROL BOX
  - ☉ TRAFFIC SIGNAL
  - ☉ WATER VALVE
  - ☉ FIRE HYDRANT
  - ☉ FIRE ALARM
  - ☉ EMERGENCY / POLICE
  - ☐ STAND PIPE
  - ☐ NEWSPAPER VENDING MACHINE
  - ☐ PARADE POST SOCKET
  - ☐ TABLE W/CHAIRS
  - ☐ DRAIN
  - ☐ WHEEL CHAIR RAMP
  - ☐ STEEL GRATE
  - ☉ TRAFFIC SIGNAL HANGING ON HIGH MAST LIGHT
  - ☉ TRAFFIC SIGNAL HANGING ON DECORATIVE LIGHT
  - ☐ BUS SHELTER
  - ☐ PICNIC TABLE W/BENCHES
  - BOLLARD
  - ☉ LITTER RECEPTACLE
- ☐ JURISDICTIONAL MAINTENANCE BOUNDARIES

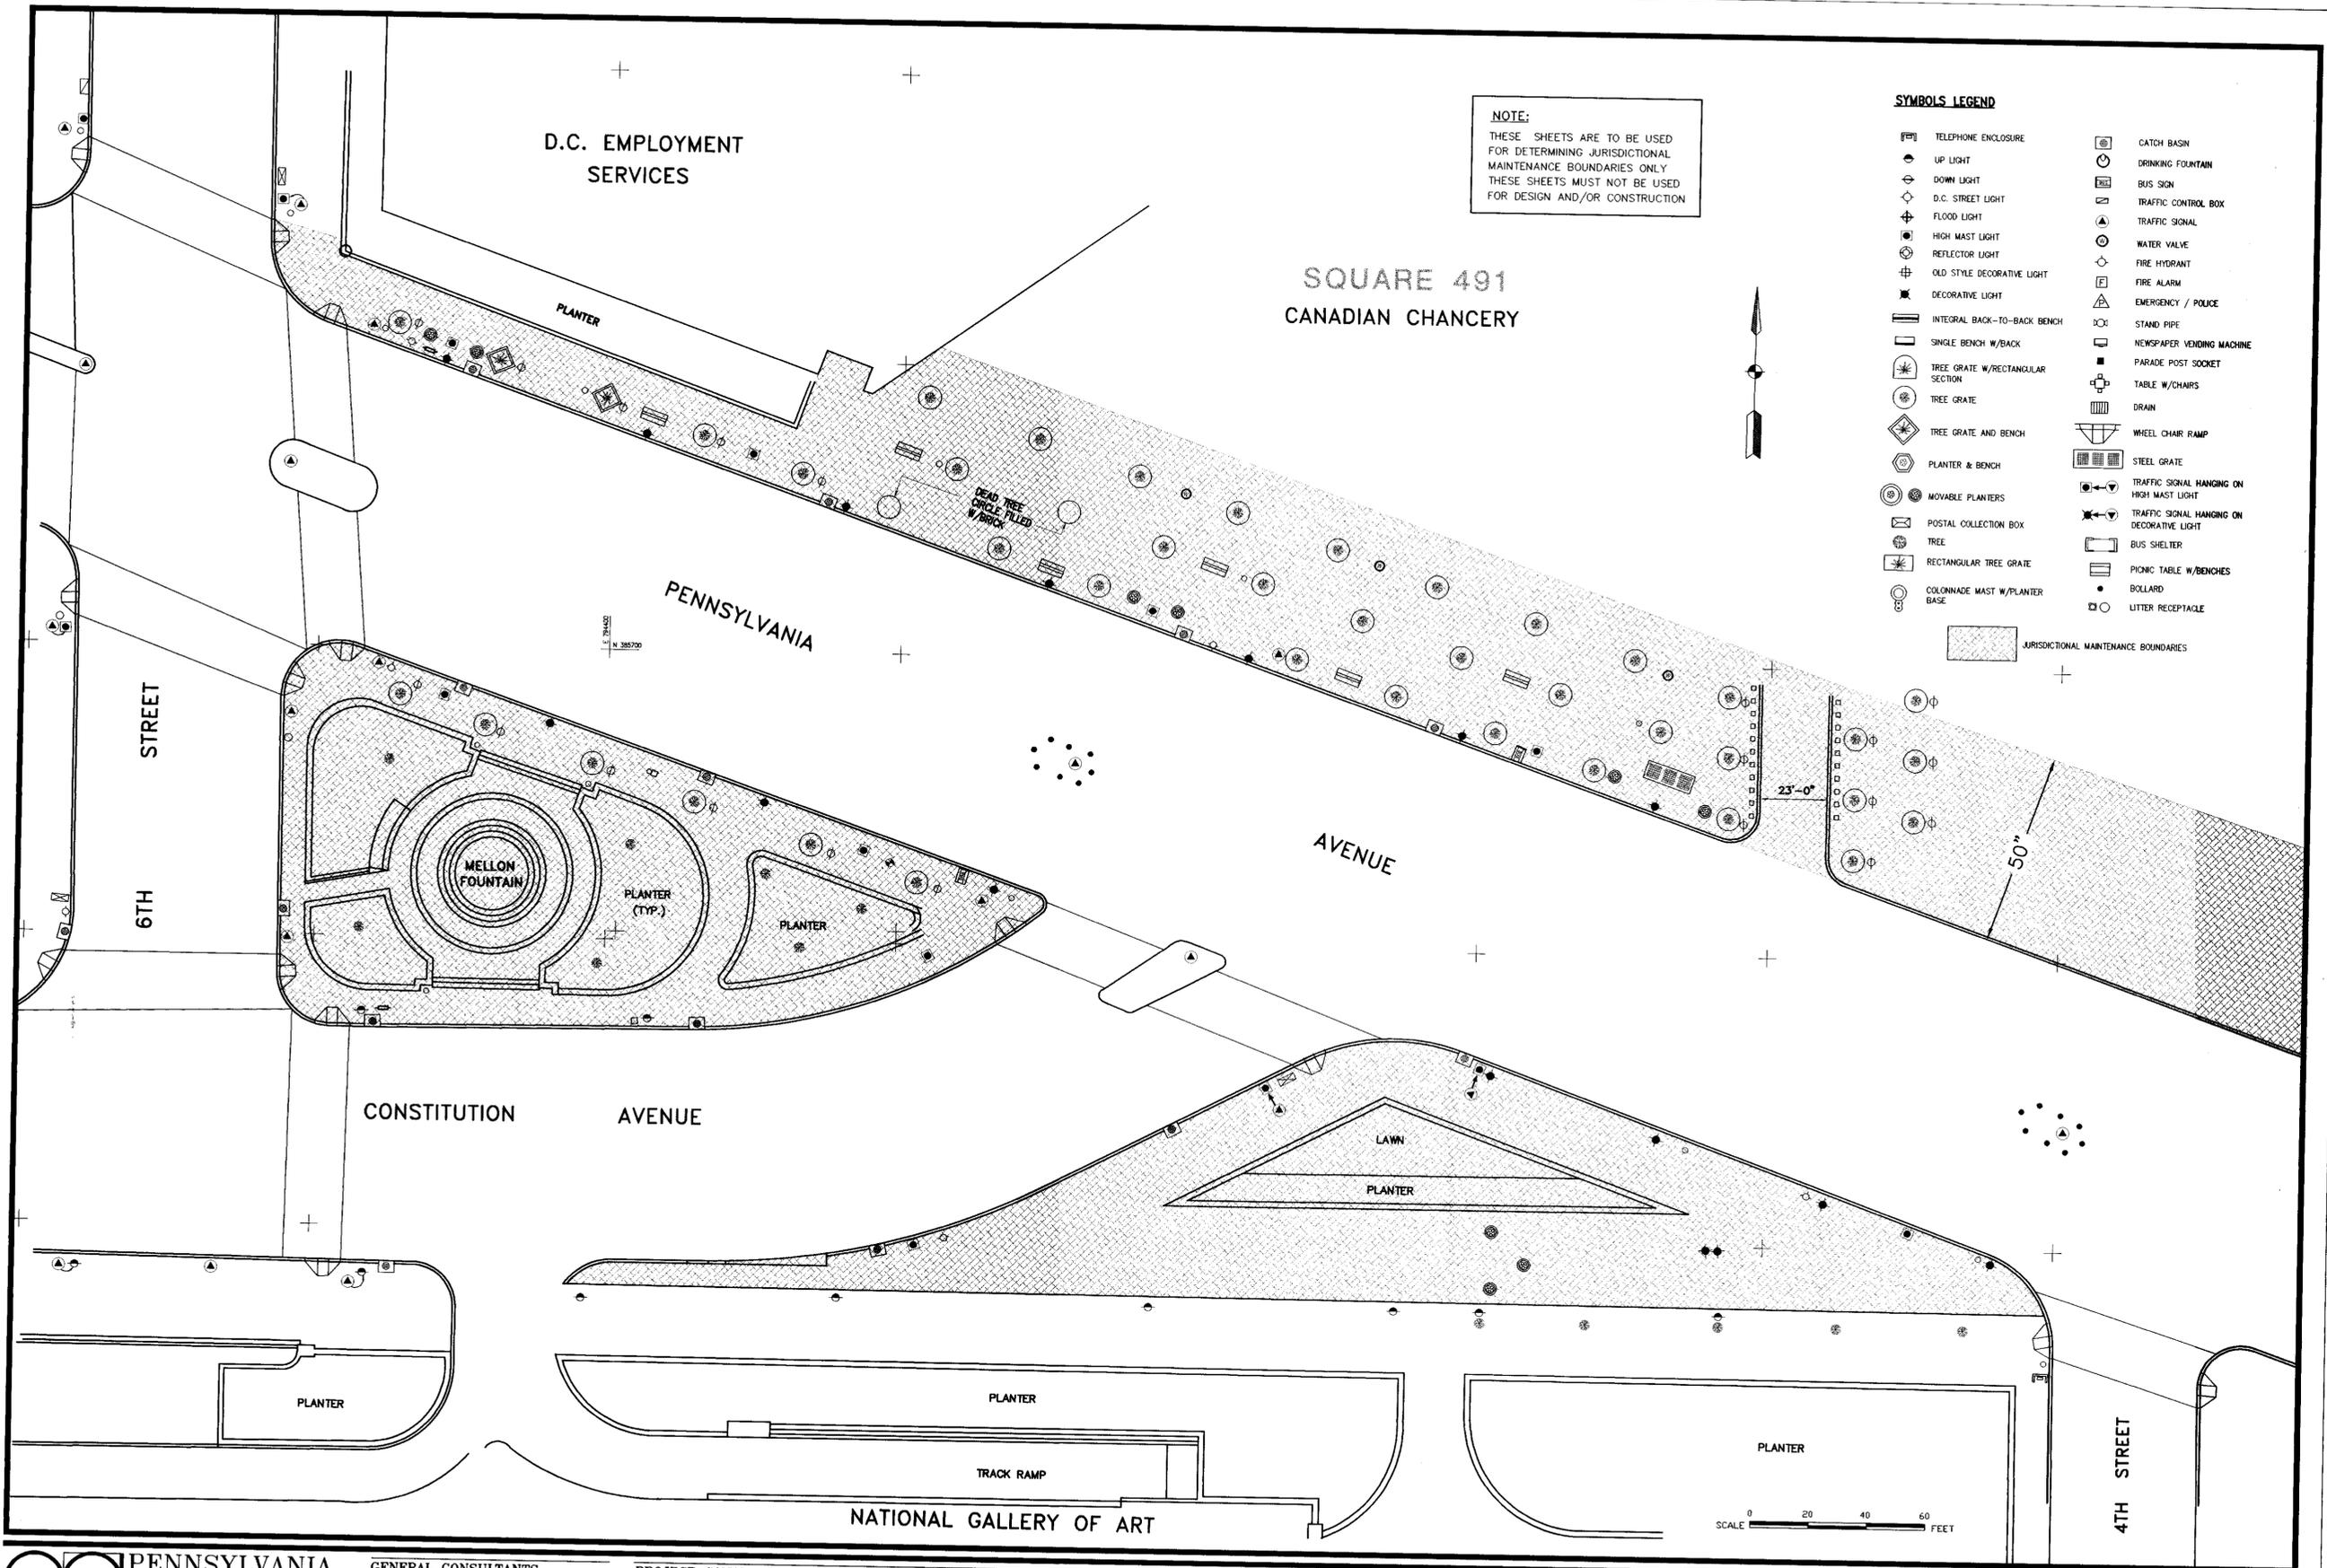

P:\PROJECT PROJECTS\PAOC\DRAWINGS\JU-15 Mon Feb 26 17:37:07 1996

**PENNSYLVANIA AVENUE DEVELOPMENT CORPORATION**  
 1331 PENNSYLVANIA AVE., N.W.  
 WASHINGTON, D.C. 20004

**GENERAL CONSULTANTS**  
 TAMS CONSULTANTS, INC.  
 ENGINEERING CONSULTANTS  
 THE PAUL R. JACKSON CONSTRUCTION CO., INC.  
 GENERAL CONSTRUCTION CONSULTANT

**PROJECT CONSULTANT**  
 TAMS CONSULTANTS, INC.  
 GENERAL ENGINEERING CONSULTANTS  
 2101 WILSON BLVD., ARLINGTON, VA. 22201

SEAL

DATE	BY	REVISIONS

**DRAWING INFORMATION**  
 SCALE: 1" = 20'  
 DRAWN: MZ DATE: 02/26/1996  
 CHECKED: FA DATE:              
 APPROVED: IB DATE:              
 PAOC APPROVED:              
 DATE:                            

**PUBLIC IMPROVEMENTS PROGRAM SIDEWALK IMPROVEMENTS-6TH, D & E STREETS**  
 DRAWING TITLE: 6TH STREET TO 4TH STREET  
 DRAWING NUMBER:             SHEET NUMBER:            


**JURISDICTIONAL MAINTENANCE BOUNDARIES**

**SYMBOLS LEGEND**

- |  |                                  |  |  |
|--|----------------------------------|--|--|
|  | TELEPHONE ENCLOSURE              |  | CATCH BASIN                                |
|  | UP LIGHT                         |  | DRINKING FOUNTAIN                          |
|  | DOWN LIGHT                       |  | BUS SIGN                                   |
|  | D.C. STREET LIGHT                |  | TRAFFIC CONTROL BOX                        |
|  | FLOOD LIGHT                      |  | TRAFFIC SIGNAL                             |
|  | HIGH MAST LIGHT                  |  | WATER VALVE                                |
|  | REFLECTOR LIGHT                  |  | FIRE HYDRANT                               |
|  | OLD STYLE DECORATIVE LIGHT       |  | FIRE ALARM                                 |
|  | DECORATIVE LIGHT                 |  | EMERGENCY / POLICE                         |
|  | INTEGRAL BACK-TO-BACK BENCH      |  | STAND PIPE                                 |
|  | SINGLE BENCH W/BACK              |  | NEWSPAPER VENDING MACHINE                  |
|  | TREE GRATE W/RECTANGULAR SECTION |  | PARADE POST SOCKET                         |
|  | TREE GRATE                       |  | TABLE W/CHAIRS                             |
|  | TREE GRATE AND BENCH             |  | DRAIN                                      |
|  | PLANTER & BENCH                  |  | WHEEL CHAIR RAMP                           |
|  | MOVABLE PLANTERS                 |  | STEEL GRATE                                |
|  | POSTAL COLLECTION BOX            |  | TRAFFIC SIGNAL HANGING ON HIGH MAST LIGHT  |
|  | TREE                             |  | TRAFFIC SIGNAL HANGING ON DECORATIVE LIGHT |
|  | RECTANGULAR TREE GRATE           |  | BUS SHELTER                                |
|  | COLUMNADE MAST W/PLANTER BASE    |  | PICNIC TABLE W/BENCHES                     |
|  |                                  |  | BOLLARD                                    |
|  |                                  |  | LITTER RECEPTACLE                          |

JURISDICTIONAL MAINTENANCE BOUNDARIES

**NOTE:**  
THESE SHEETS ARE TO BE USED FOR DETERMINING JURISDICTIONAL MAINTENANCE BOUNDARIES ONLY. THESE SHEETS MUST NOT BE USED FOR DESIGN AND/OR CONSTRUCTION.

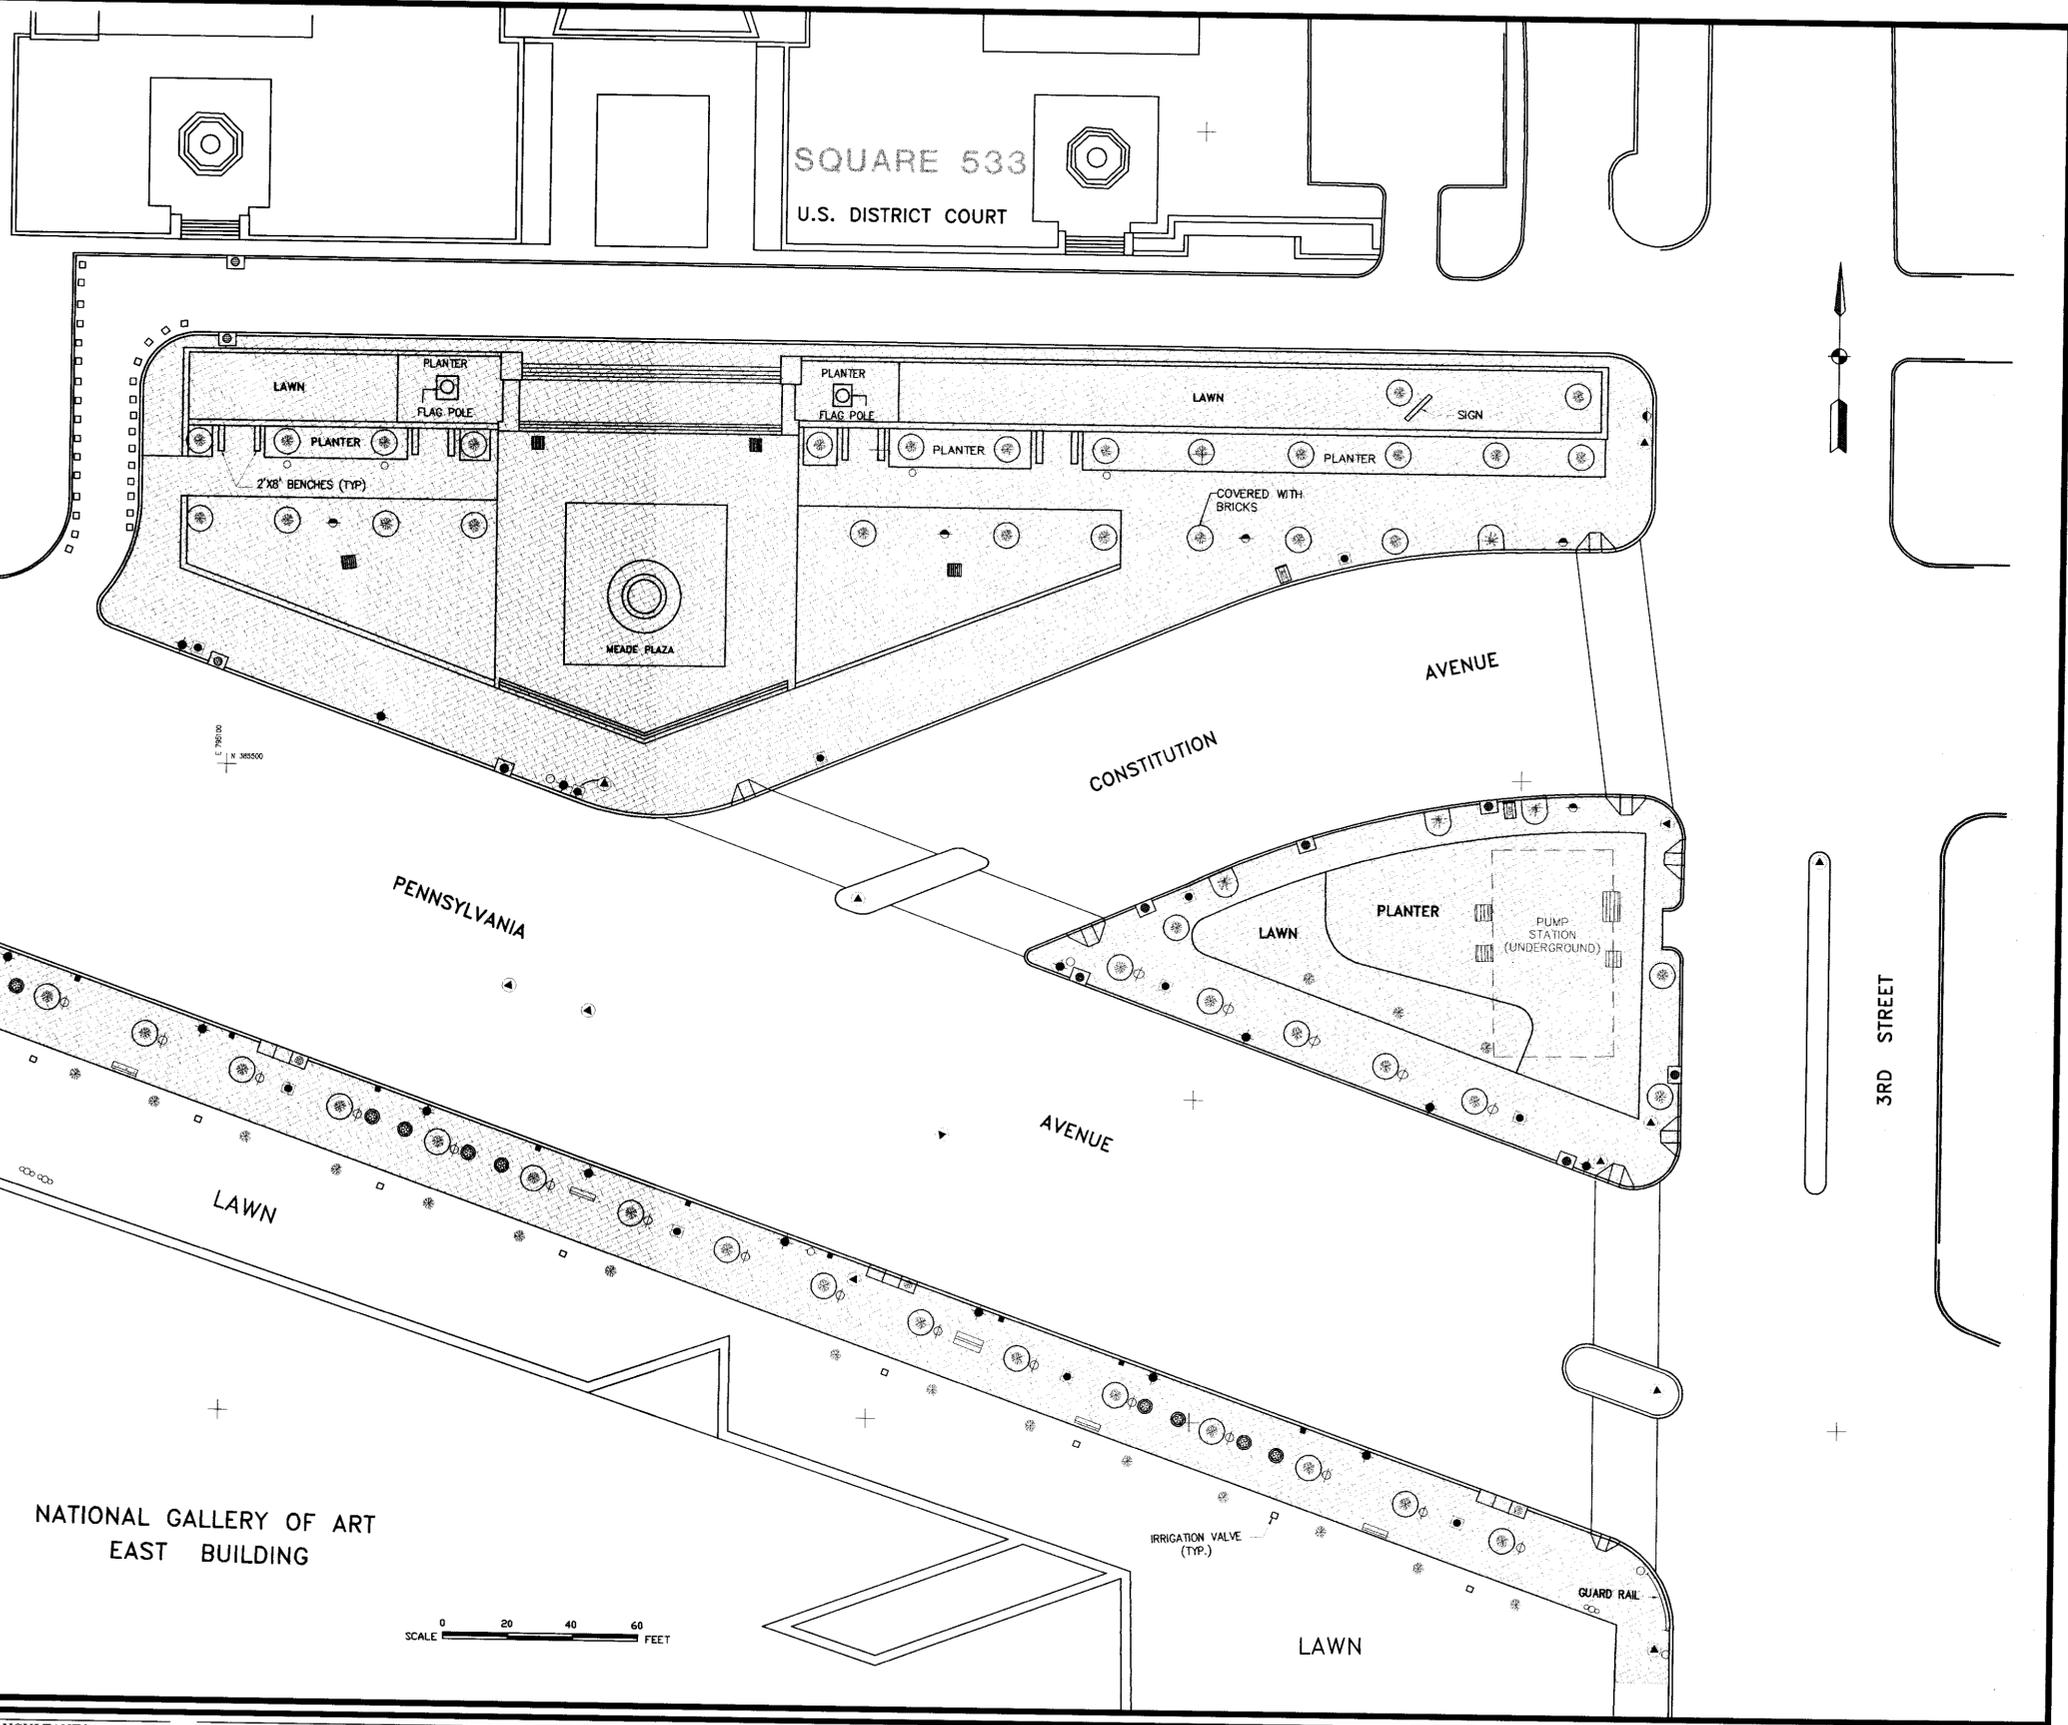

P:\PROJECTS\PROJECTS\PAOC\DRAWINGS\JU-16 Thu Feb 29 12:22:06 1996

**PENNSYLVANIA AVENUE DEVELOPMENT CORPORATION**  
1331 PENNSYLVANIA AVE., N.W.  
WASHINGTON, D.C. 20004

**GENERAL CONSULTANTS**  
TAMS CONSULTANTS, INC.  
ENGINEERING CONSULTANTS  
THE PAUL R. JACKSON CONSTRUCTION CO., INC.  
GENERAL CONSTRUCTION CONSULTANT

**PROJECT CONSULTANT**  
TAMS CONSULTANTS, INC.  
GENERAL ENGINEERING CONSULTANTS  
2101 WILSON BLVD., ARLINGTON, VA. 22201

DATE	BY	REVISIONS

**DRAWING INFORMATION**  
SCALE: 1" = 20'  
DRAWN: MZ DATE: 02/26/1996  
CHECKED: FA DATE:              
APPROVED: IB DATE:              
PAOC APPROVED:              
DATE:                            

**PUBLIC IMPROVEMENTS PROGRAM SIDEWALK IMPROVEMENTS-6TH, D & E STREETS**  
DRAWING TITLE: **MEADE PLAZA/4RD STREET TO 3TH STREET**  
DRAWING NUMBER:              
SHEET NUMBER:            


**JURISDICTIONAL MAINTENANCE BOUNDARIES**

MUNICIPAL CENTER

SQUARE 533  
U.S. DISTRICT COURT

C STREET

D. C. COURT HOUSE BUILDING

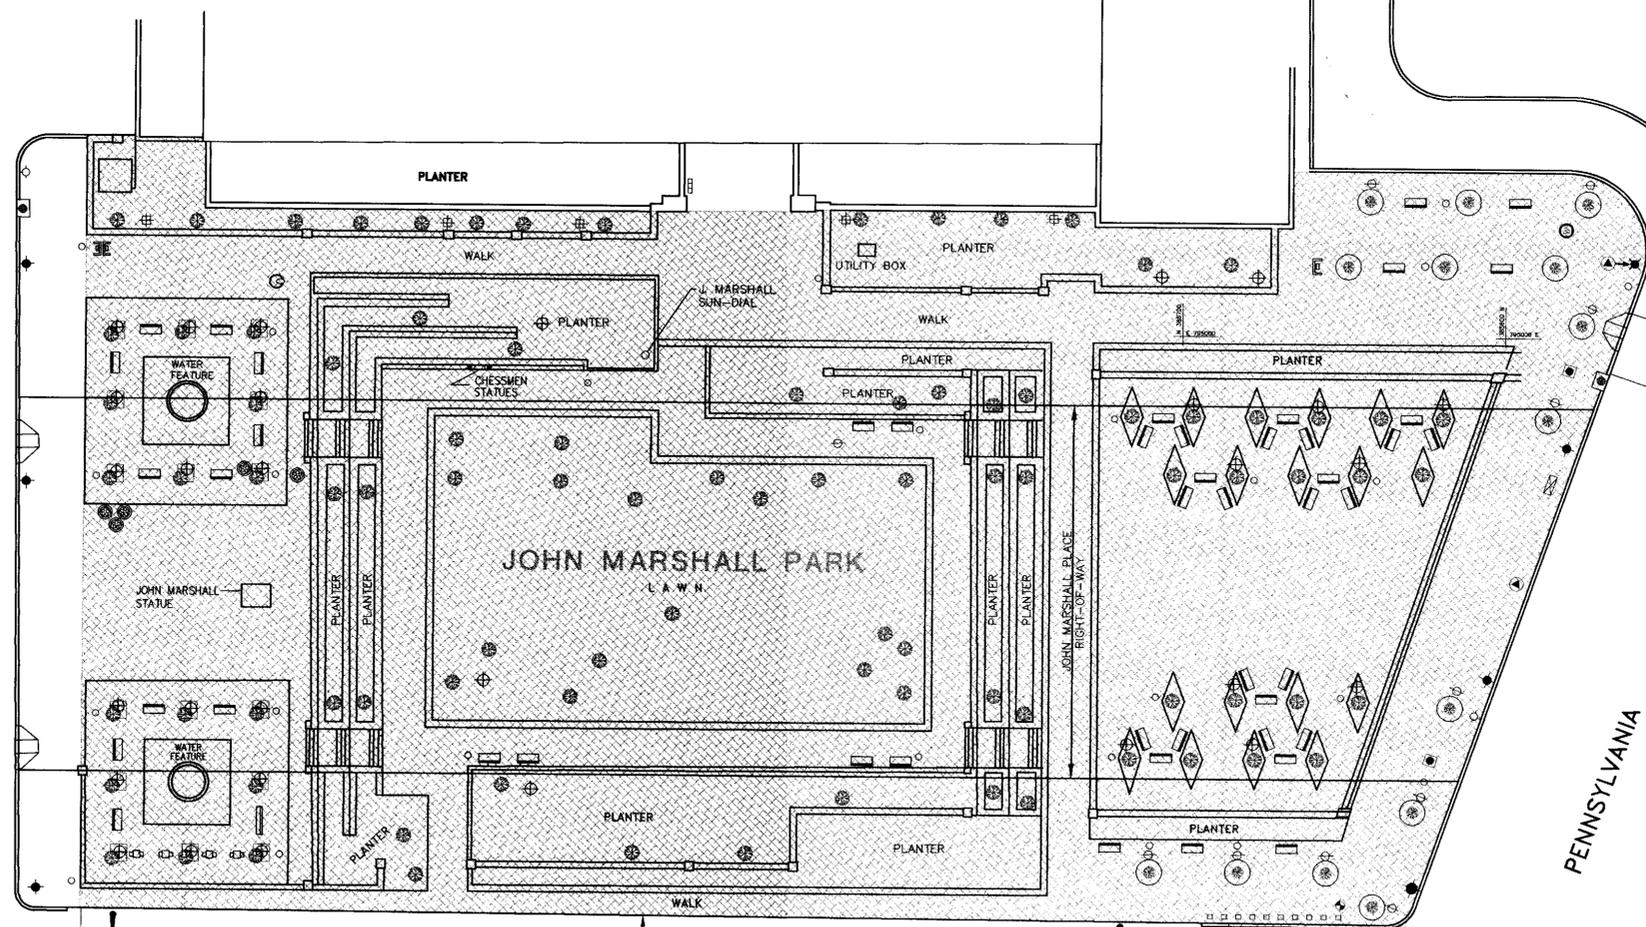

JOHN MARSHALL PARK  
L.A.W.H.

**NOTE:**  
THESE SHEETS ARE TO BE USED FOR DETERMINING JURISDICTIONAL MAINTENANCE BOUNDARIES ONLY. THESE SHEETS MUST NOT BE USED FOR DESIGN AND/OR CONSTRUCTION.

0 20 40 60 FEET  
SCALE

SQUARE 491  
CANADIAN CHANCERY

PENNSYLVANIA AVENUE

4TH STREET

NATIONAL GALLERY OF ART

**SYMBOLS LEGEND**

- |                                    |  |
|------------------------------------|--|
| ☐ TELEPHONE ENCLOSURE              | ☐ CATCH BASIN                                |
| ☉ UP LIGHT                         | ☉ DRINKING FOUNTAIN                          |
| ☏ DOWN LIGHT                       | ☐ BUS SIGN                                   |
| ☉ D.C. STREET LIGHT                | ☐ TRAFFIC CONTROL BOX                        |
| ☉ FLOOD LIGHT                      | ☐ TRAFFIC SIGNAL                             |
| ☉ HIGH MAST LIGHT                  | ☐ WATER VALVE                                |
| ☉ REFLECTOR LIGHT                  | ☐ FIRE HYDRANT                               |
| ☉ OLD STYLE DECORATIVE LIGHT       | ☐ FIRE ALARM                                 |
| ☉ DECORATIVE LIGHT                 | ☐ EMERGENCY / POLICE                         |
| ☐ INTEGRAL BACK-TO-BACK BENCH      | ☐ STAND PIPE                                 |
| ☐ SINGLE BENCH W/BACK              | ☐ NEWSPAPER VENDING MACHINE                  |
| ☐ TREE GRATE W/RECTANGULAR SECTION | ☐ PARADE POST SOCKET                         |
| ☐ TREE GRATE                       | ☐ TABLE W/CHAIRS                             |
| ☐ TREE GRATE AND BENCH             | ☐ DRAIN                                      |
| ☐ PLANTER & BENCH                  | ☐ WHEEL CHAIR RAMP                           |
| ☐ MOVABLE PLANTERS                 | ☐ STEEL GRATE                                |
| ☐ POSTAL COLLECTION BOX            | ☐ TRAFFIC SIGNAL HANGING ON HIGH MAST LIGHT  |
| ☐ TREE                             | ☐ TRAFFIC SIGNAL HANGING ON DECORATIVE LIGHT |
| ☐ RECTANGULAR TREE GRATE           | ☐ BUS SHELTER                                |
| ☐ COLONNADE MAST W/PLANTER BASE    | ☐ PICNIC TABLE W/BENCHES                     |
|                                    | ☐ BOLLARD                                    |
|                                    | ☐ LITTER RECEPTACLE                          |

**PENNSYLVANIA AVENUE DEVELOPMENT CORPORATION**  
1331 PENNSYLVANIA AVE., N.W.  
WASHINGTON, D.C. 20004

**GENERAL CONSULTANTS**  
TAMS CONSULTANTS, INC.  
ENGINEERING CONSULTANTS  
THE PAUL R. JACKSON CONSTRUCTION CO., INC.  
GENERAL CONSTRUCTION CONSULTANT

**PROJECT CONSULTANT**  
TAMS CONSULTANTS, INC.  
GENERAL ENGINEERING CONSULTANTS  
2101 WALSON BLVD., ARLINGTON, VA. 22201


DATE	BY	REVISIONS

**DRAWING INFORMATION**  
SCALE: 1" = 20'  
DRAWN: MZ DATE: 02 28 1996  
CHECKED: FA DATE:              
APPROVED: JB DATE:              
PADC APPROVED:              
DATE:                            

**PUBLIC IMPROVEMENTS PROGRAM SIDEWALK IMPROVEMENTS-6TH, D & E STREETS**  
DRAWING TITLE: JOHN MARSHALL PARK  
DRAWING NUMBER:             SHEET NUMBER: 17 of 25  
**JURISDICTIONAL MAINTENANCE BOUNDARIES**

P:\PROJECTS\PROJECTS\DRAWINGS\11-17 Mon Feb 28 15:56:31 1996

P:\PROJECTS\PROJECTS\DRAWINGS\17-A Mon Feb 26 18:13:27 1996

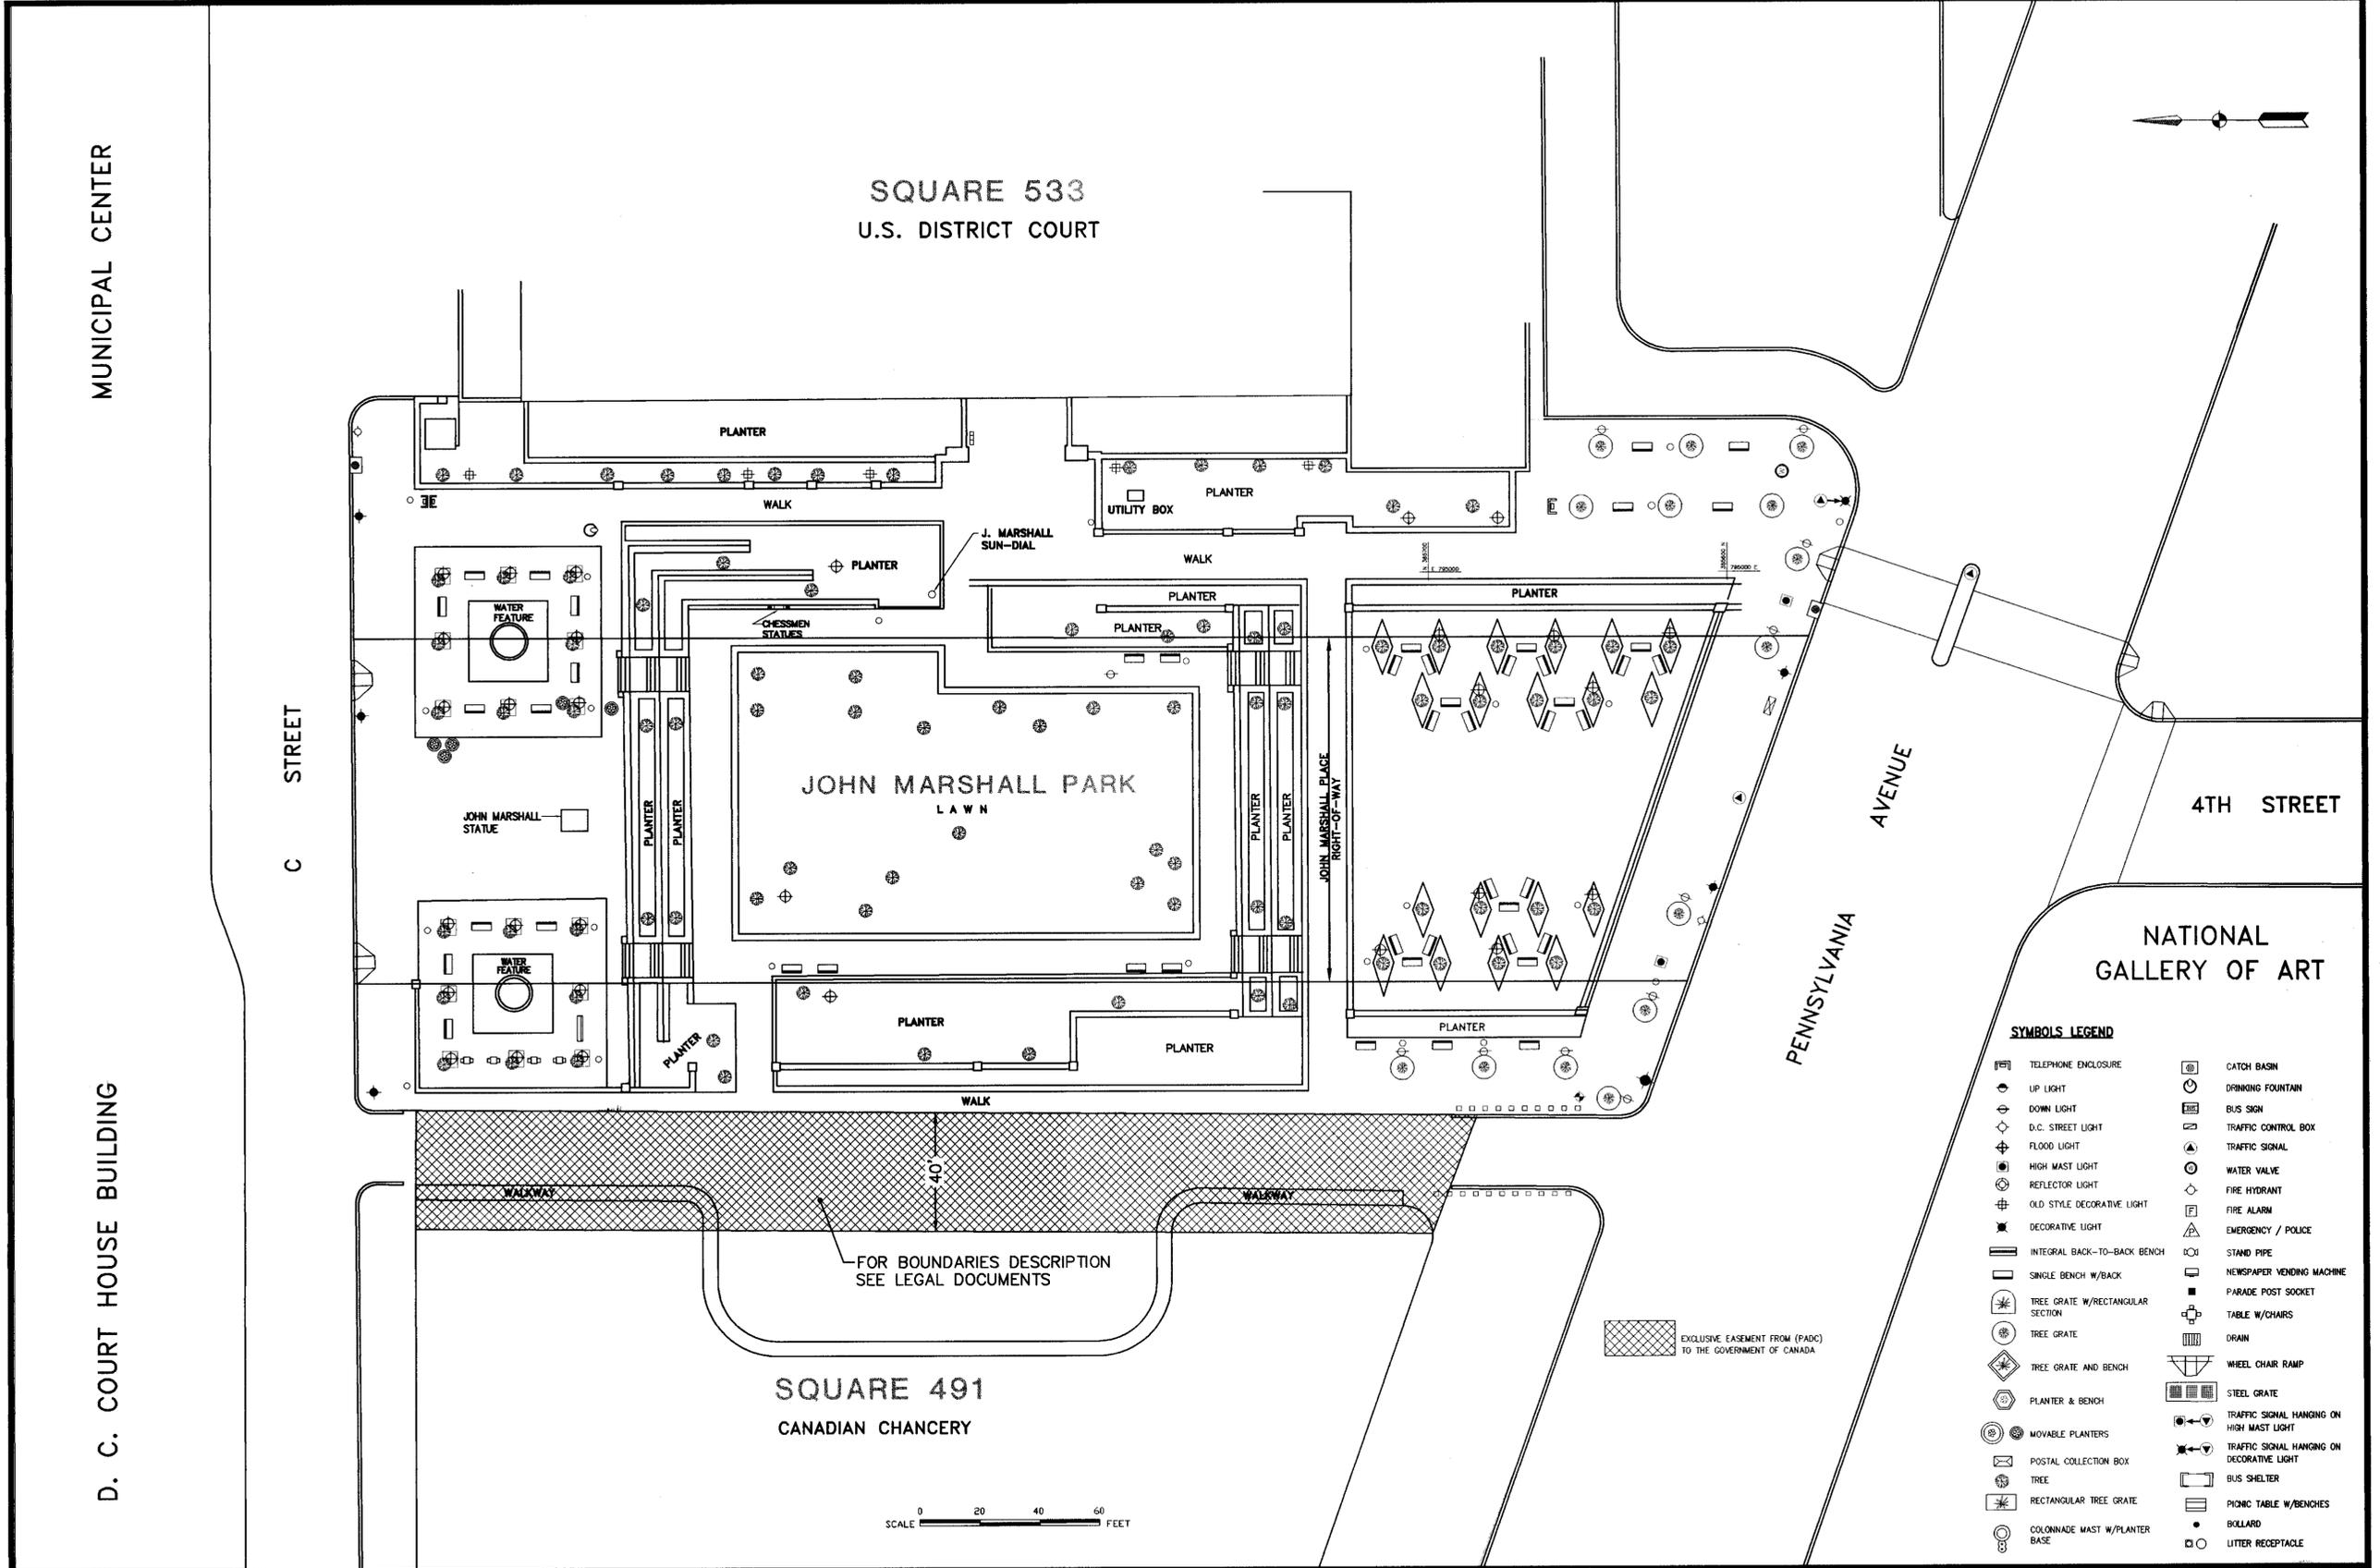

- SYMBOLS LEGEND**
- |                                    |  |
|------------------------------------|--|
| ☐ TELEPHONE ENCLOSURE              | ☐ CATCH BASIN                                |
| ⊙ UP LIGHT                         | ⊙ DRINKING FOUNTAIN                          |
| ⊕ DOWN LIGHT                       | ☑ BUS SIGN                                   |
| ⊕ D.C. STREET LIGHT                | ☑ TRAFFIC CONTROL BOX                        |
| ⊕ FLOOD LIGHT                      | ⊕ TRAFFIC SIGNAL                             |
| ⊕ HIGH MAST LIGHT                  | ⊕ WATER VALVE                                |
| ⊕ REFLECTOR LIGHT                  | ⊕ FIRE HYDRANT                               |
| ⊕ OLD STYLE DECORATIVE LIGHT       | ⊕ FIRE ALARM                                 |
| ⊕ DECORATIVE LIGHT                 | ⊕ EMERGENCY / POLICE                         |
| ▬ INTEGRAL BACK-TO-BACK BENCH      | ⊕ STAND PIPE                                 |
| ▬ SINGLE BENCH W/BACK              | ⊕ NEWSPAPER VENDING MACHINE                  |
| ⊕ TREE GRATE W/RECTANGULAR SECTION | ⊕ PARADE POST SOCKET                         |
| ⊕ TREE GRATE                       | ⊕ TABLE W/CHAIRS                             |
| ⊕ TREE GRATE AND BENCH             | ⊕ DRAIN                                      |
| ⊕ PLANTER & BENCH                  | ⊕ WHEEL CHAIR RAMP                           |
| ⊕ MOVABLE PLANTERS                 | ⊕ STEEL GRATE                                |
| ⊕ POSTAL COLLECTION BOX            | ⊕ TRAFFIC SIGNAL HANGING ON HIGH MAST LIGHT  |
| ⊕ TREE                             | ⊕ TRAFFIC SIGNAL HANGING ON DECORATIVE LIGHT |
| ⊕ RECTANGULAR TREE GRATE           | ⊕ BUS SHELTER                                |
| ⊕ COLONNADE MAST W/PLANTER BASE    | ⊕ PHONE TABLE W/BENCHES                      |
|                                    | ⊕ BOLLARD                                    |
|                                    | ⊕ LITTER RECEPTACLE                          |

SCALE 0 20 40 60 FEET

FOR BOUNDARIES DESCRIPTION SEE LEGAL DOCUMENTS

EXCLUSIVE EASEMENT FROM (PADC) TO THE GOVERNMENT OF CANADA

**PENNSYLVANIA AVENUE DEVELOPMENT CORPORATION**  
1331 PENNSYLVANIA AVE., N.W.  
WASHINGTON, D.C. 20004

**GENERAL CONSULTANTS**  
TAMS CONSULTANTS, INC.  
ENGINEERING CONSULTANTS  
THE PAUL R. JACKSON CONSTRUCTION CO., INC.  
GENERAL CONSTRUCTION CONSULTANT




**PROJECT CONSULTANT**  
TAMS CONSULTANTS, INC.  
GENERAL ENGINEERING CONSULTANTS  
2101 WILSON BLVD., ARLINGTON, VA. 22201

DATE	BY	REVISIONS

**DRAWING INFORMATION**  
SCALE: 1" = 20'  
DRAWN: MZ DATE: 02.26.1996  
CHECKED: FA DATE: \_\_\_\_\_  
APPROVED: JB DATE: \_\_\_\_\_  
PADC APPROVED: \_\_\_\_\_  
DATE: \_\_\_\_\_

**PUBLIC IMPROVEMENTS PROGRAM SIDEWALK IMPROVEMENTS-6TH, D & E STREETS**  
DRAWING TITLE: **JOHN MARSHALL PARK EASEMENTS**  
DRAWING NUMBER: \_\_\_\_\_ SHEET NUMBER: **17A of 25**

P:\PROJECTS\PROJECTS\DRAWINGS\UJ-18 Mon Feb 26 15:56:53 1996

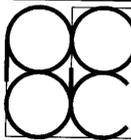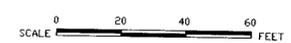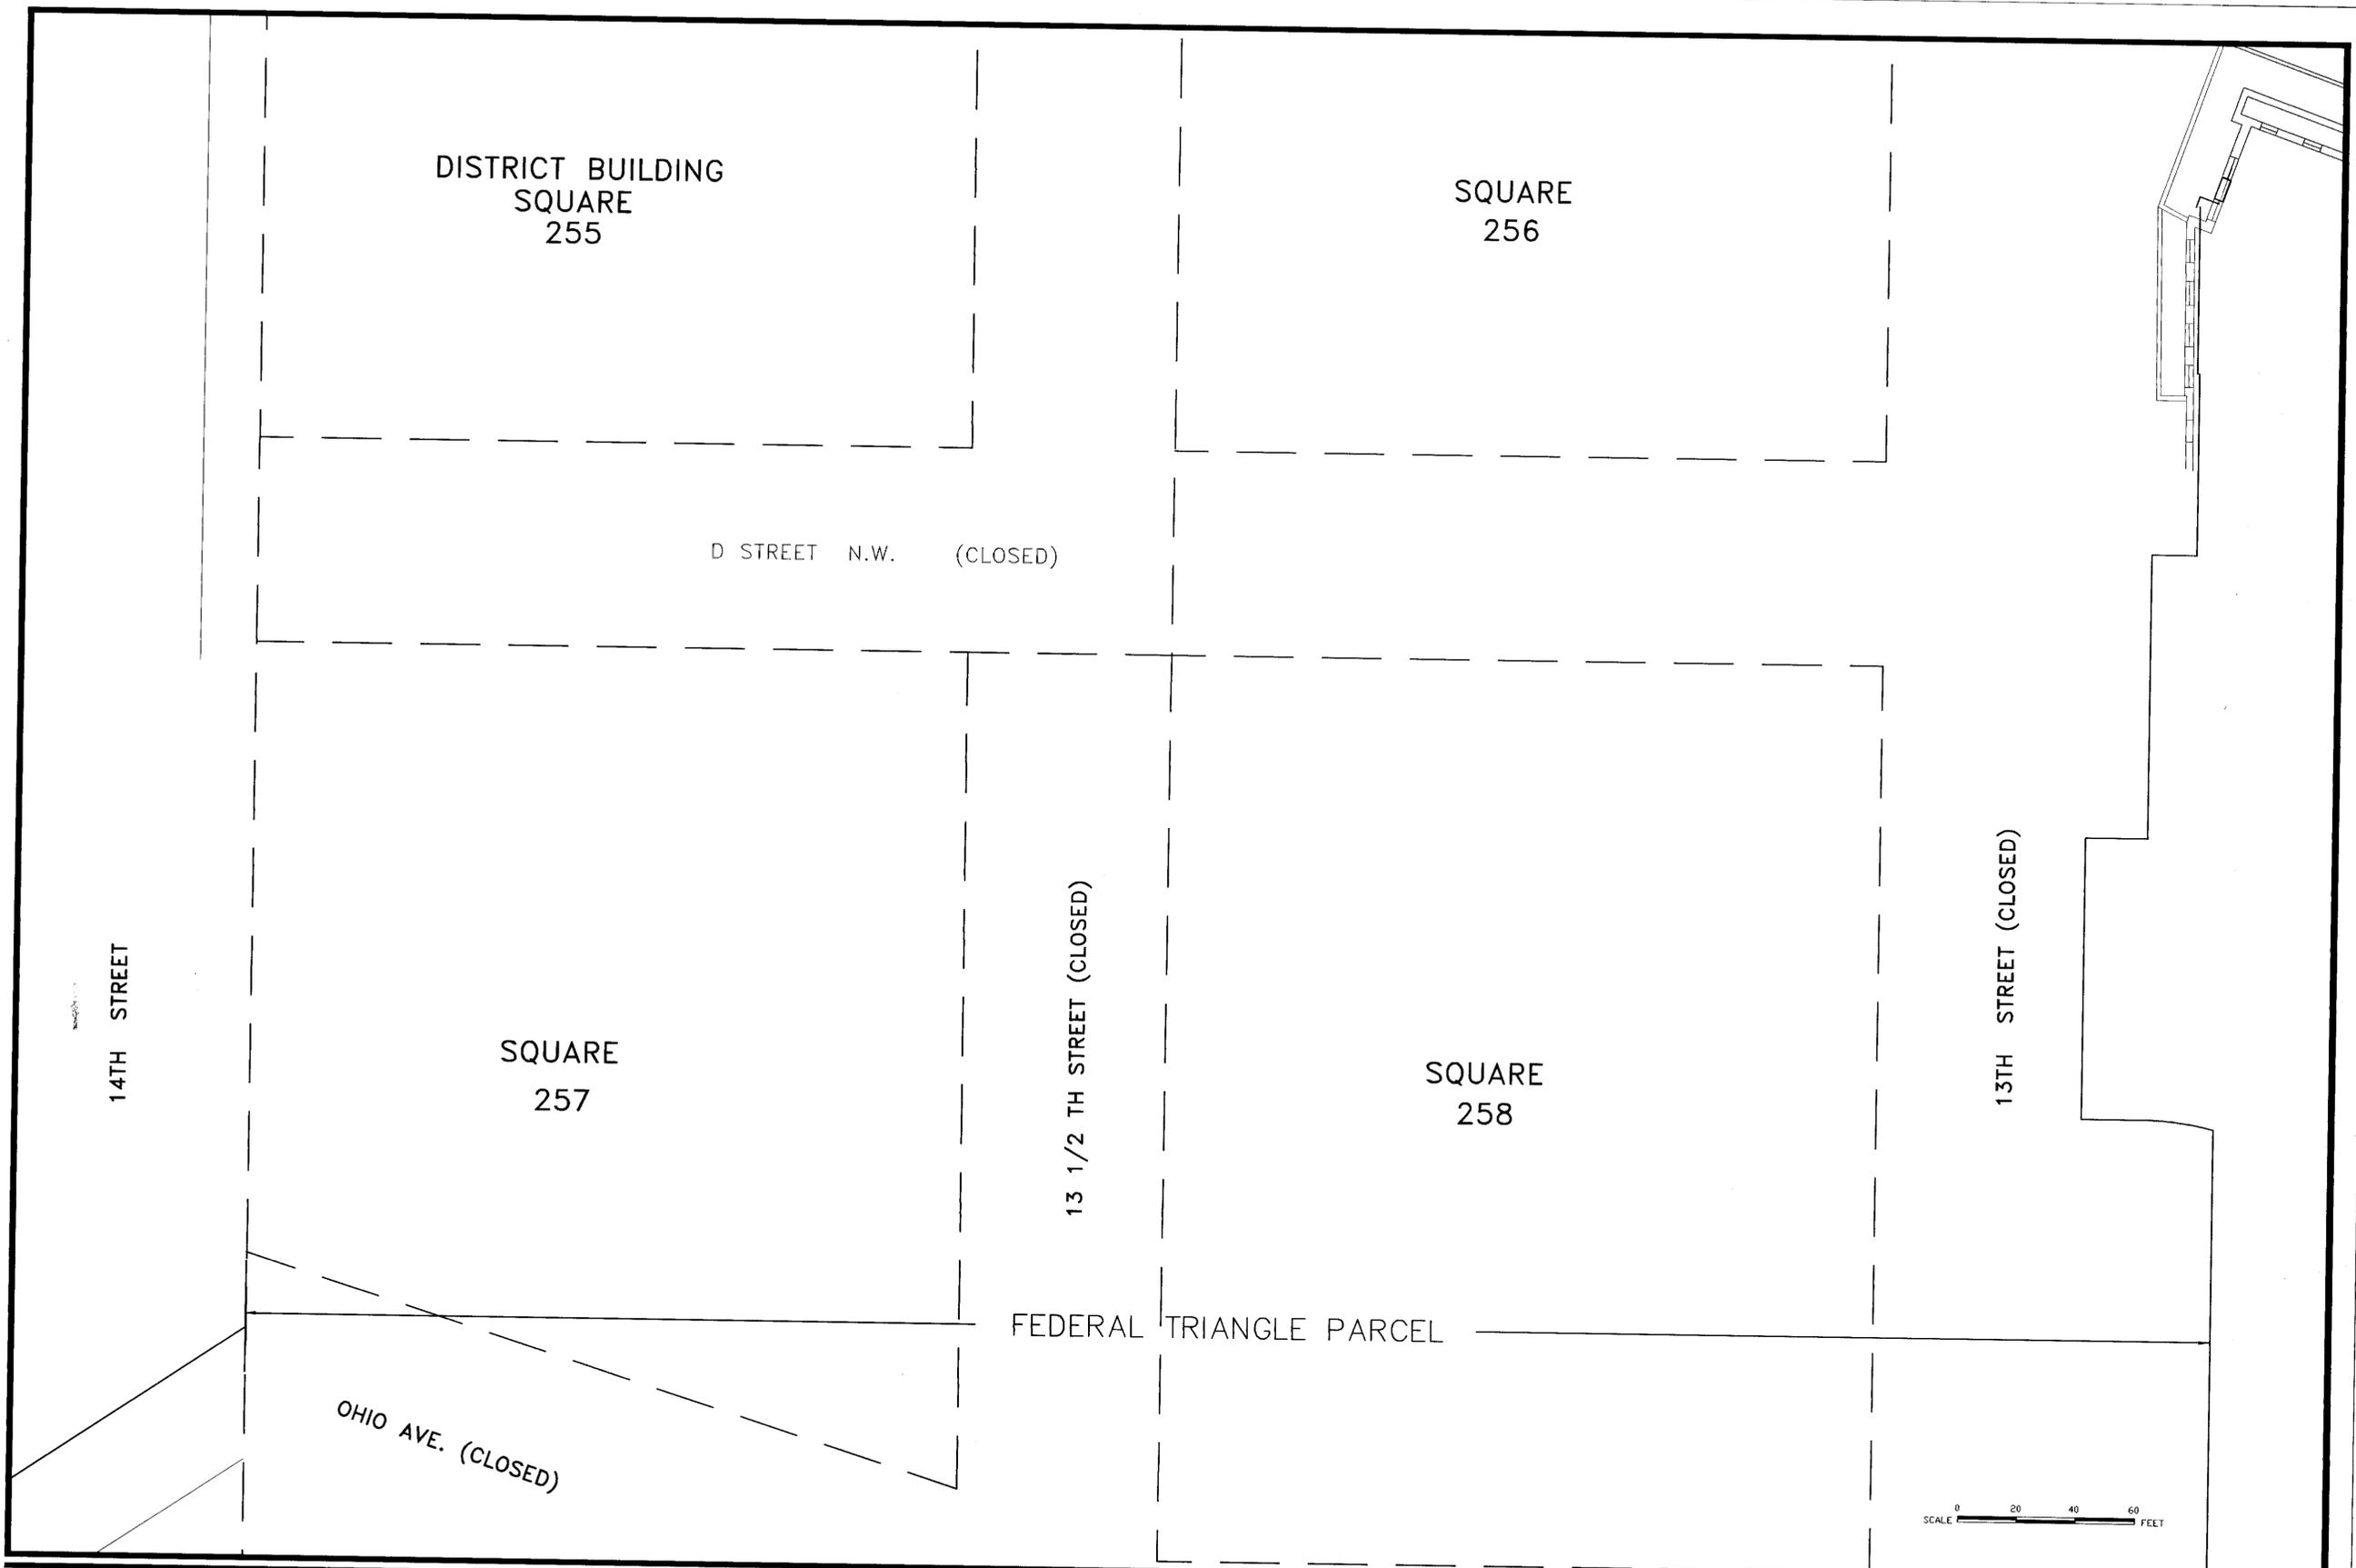

**PENNSYLVANIA AVENUE DEVELOPMENT CORPORATION**  
 1331 PENNSYLVANIA AVE., N.W.  
 WASHINGTON, D.C. 20004

**GENERAL CONSULTANTS**  
 TAMS CONSULTANTS, INC.  
 ENGINEERING CONSULTANTS  
 THE PAUL R. JACKSON CONSTRUCTION CO., INC.  
 GENERAL CONSTRUCTION CONSULTANT

**PROJECT CONSULTANT**  
 TAMS CONSULTANTS, INC.  
 GENERAL ENGINEERING CONSULTANTS  
 2101 WILSON BLVD., ARLINGTON, VA. 22201

SEAL



DATE	BY	REVISIONS

**DRAWING INFORMATION**  
 SCALE: 1" = 20'  
 DRAWN: MZ DATE: 02 26 1996  
 CHECKED: DATE: \_\_\_\_\_  
 APPROVED: IB DATE: \_\_\_\_\_  
 PADC APPROVED: \_\_\_\_\_  
 DATE: \_\_\_\_\_

**PUBLIC IMPROVEMENTS PROGRAM SIDEWALK IMPROVEMENTS-6TH, D & E STREETS**  
 DRAWING TITLE: FEDERAL TRIANGLE PARCEL  
 DRAWING NUMBER: \_\_\_\_\_ SHEET NUMBER: \_\_\_\_\_

**JURISDICTIONAL MAINTENANCE BOUNDARIES**

P:\PROJECTS\PROJECTS\PADC\DRAWINGS\JUL-19 Fr1 Mar 8 16:12:49 1996

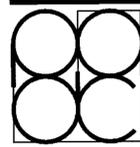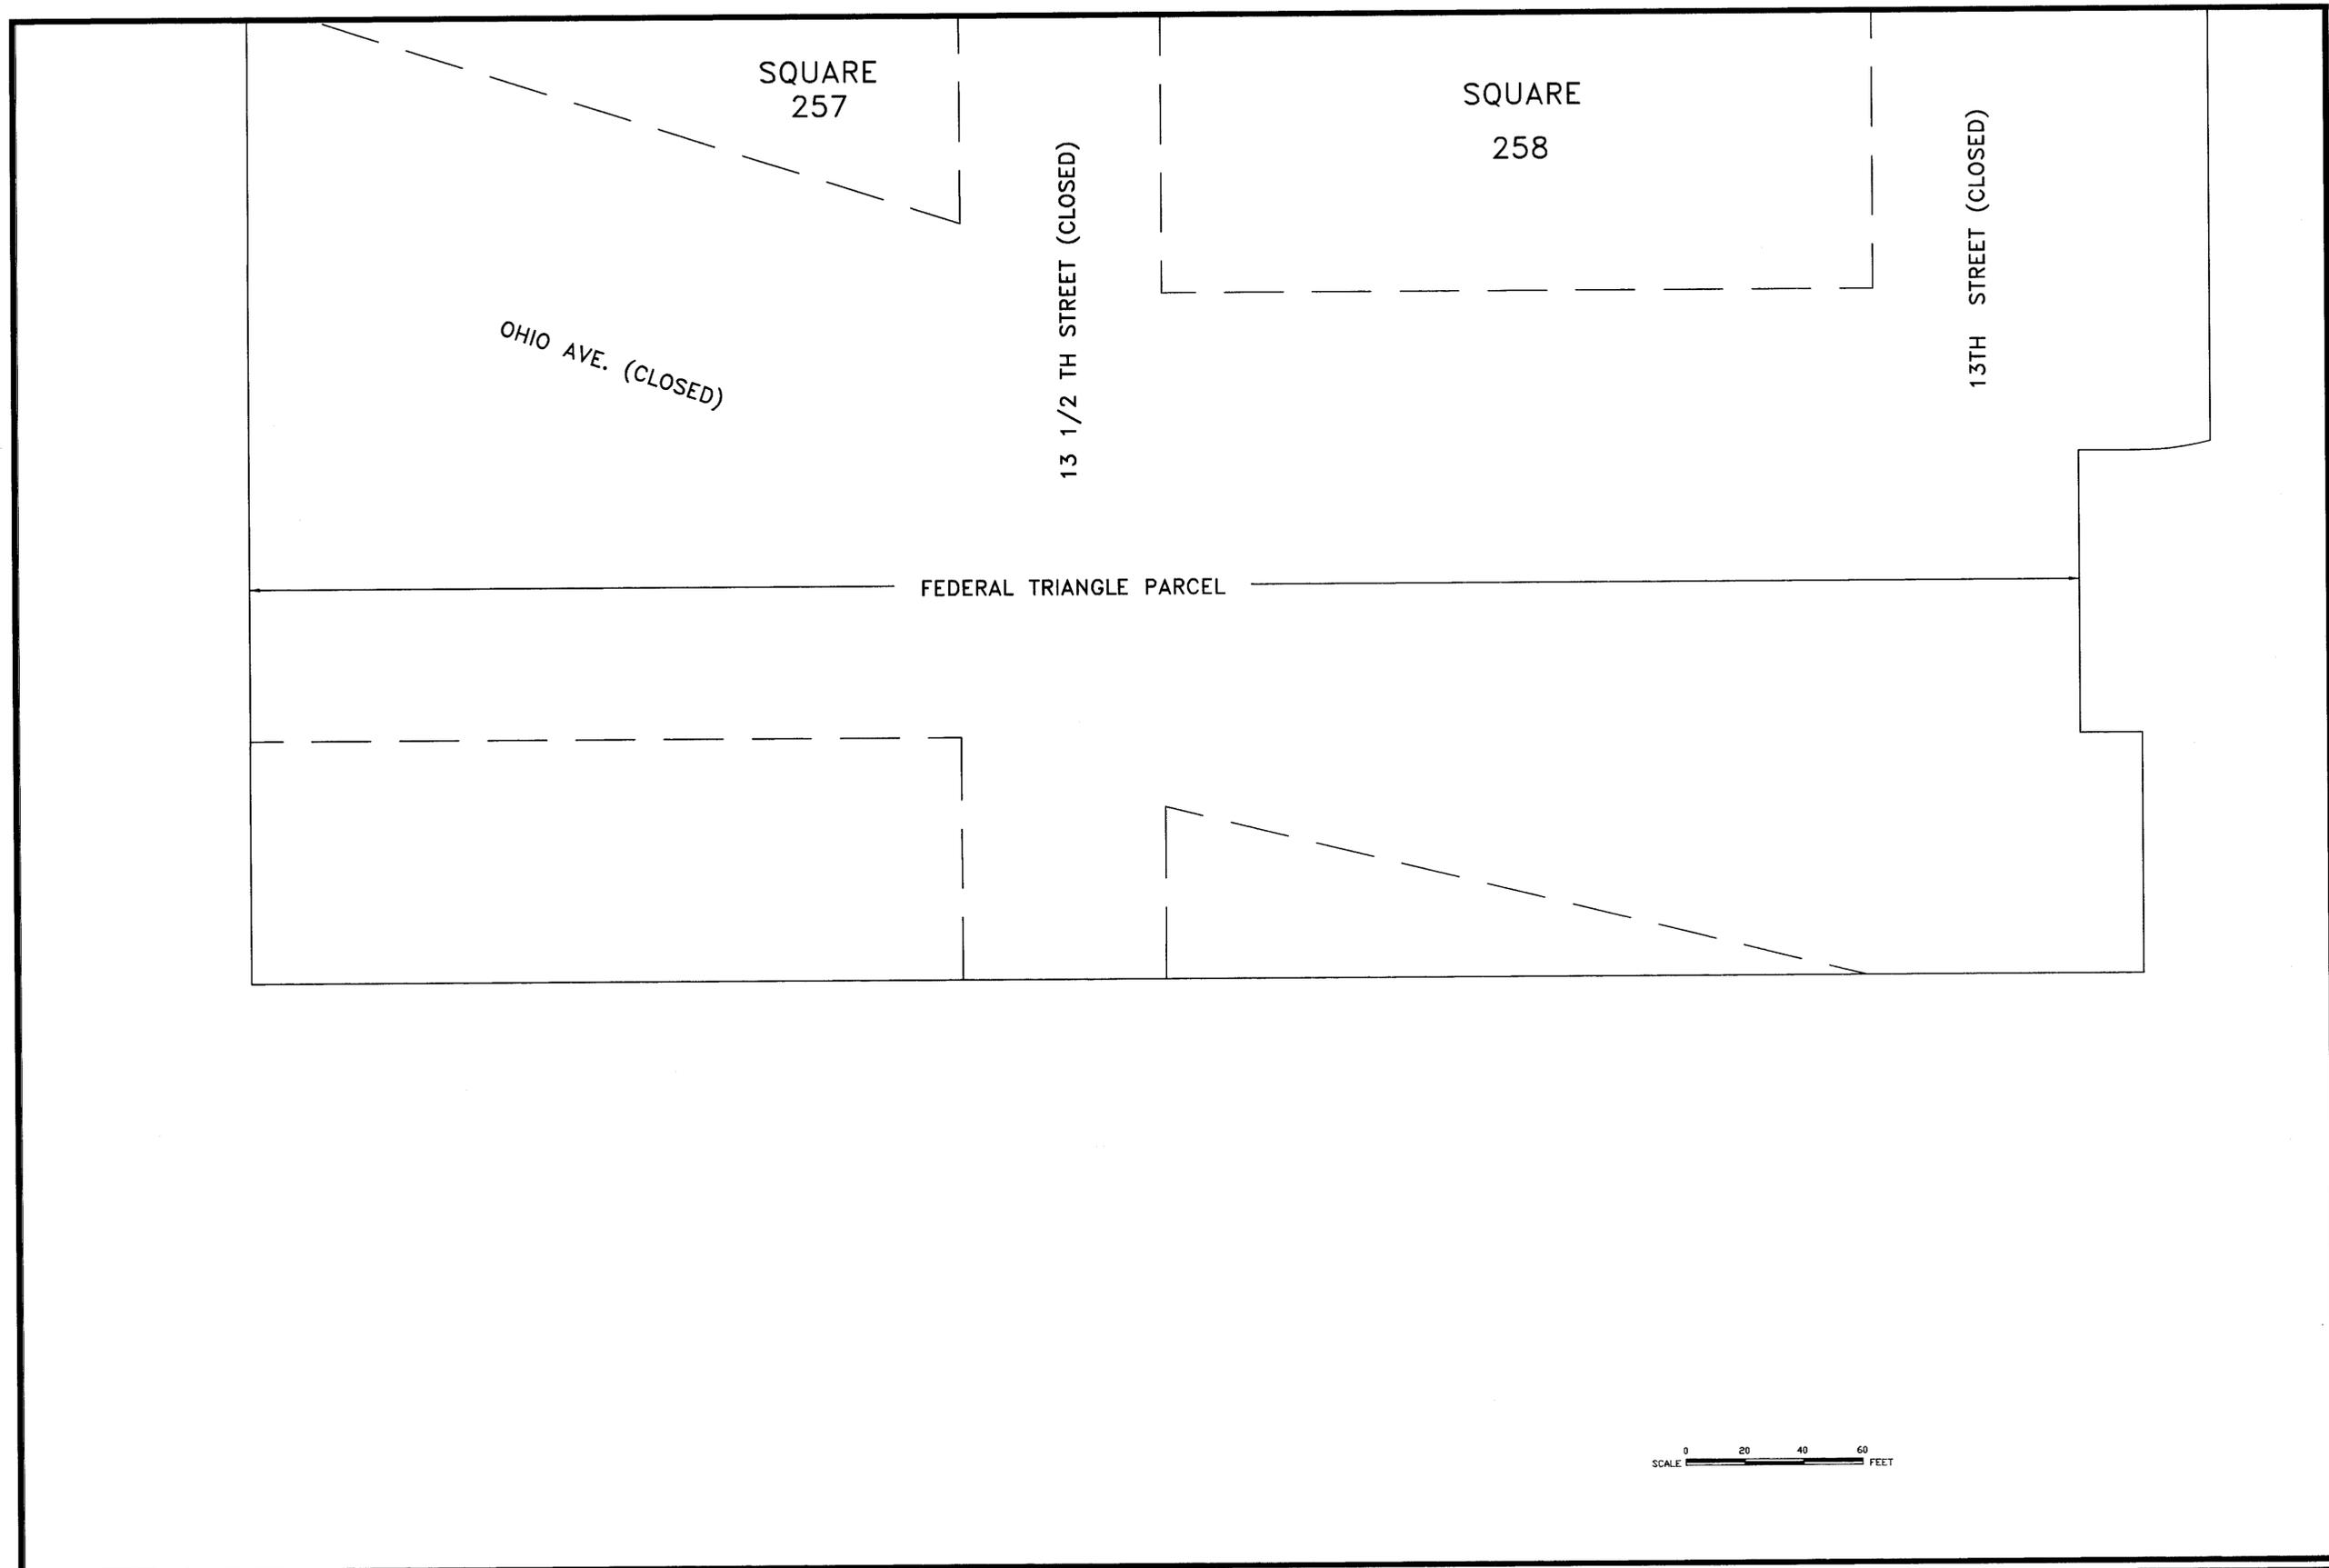

**PENNSYLVANIA  
AVENUE  
DEVELOPMENT  
CORPORATION**  
1331 PENNSYLVANIA AVE., N.W.  
WASHINGTON, D.C. 20004

**GENERAL CONSULTANTS**  
TAMS CONSULTANTS, INC.  
ENGINEERING CONSULTANTS  
THE PAUL R. JACKSON CONSTRUCTION CO., INC.  
GENERAL CONSTRUCTION CONSULTANT

**PROJECT CONSULTANT**  
TAMS CONSULTANTS, INC.  
GENERAL ENGINEERING CONSULTANTS  
2101 WILSON BLVD., ARLINGTON, VA. 22201

SEAL

DATE	BY	REVISIONS

**DRAWING INFORMATION**  
SCALE: **SCALE: 1" = 20'**  
DRAWN: **MZ** DATE: **02 26 1996**  
CHECKED: **IB** DATE:   
APPROVED: **IB** DATE:   
PADC APPROVED:  DATE:

**PUBLIC IMPROVEMENTS PROGRAM SIDEWALK IMPROVEMENTS-6TH, D & E STREETS**  
DRAWING TITLE: **FEDERAL TRIANGLE PARCEL** DRAWING NUMBER:  SHEET NUMBER: **19 of 25**  
**JURISDICTIONAL  
MAINTENANCE BOUNDARIES**